



NOTE:  
 - ELEVATIONS ARE FOR GRAPHIC REPRESENTATION ONLY. REFER TO WORK ORDER FORM FOR DETAILED INFORMATION.  
 - EXTERIOR STEPS, RAILINGS & LANDINGS ONSITE BY OTHER.

# FRONT ELEVATION


JOB NAME	BUILDER	HOUSE TYPE	FRONT ELEVATION	REVISIONS		<h2 style="margin: 0;">KBS BUILDERS, INC.</h2> <p style="margin: 0; font-size: 10px;">300 PARK STREET, SOUTH PARIS, ME 04281          PHONE: 207-739-2400 FAX: 207-739-2223</p>
		Redstone Cape	SHEET # P2 SCALE: 1/4" = 1'-0" DWN BY: KBS DATE:			
		FILE NAME: SERIAL #:				

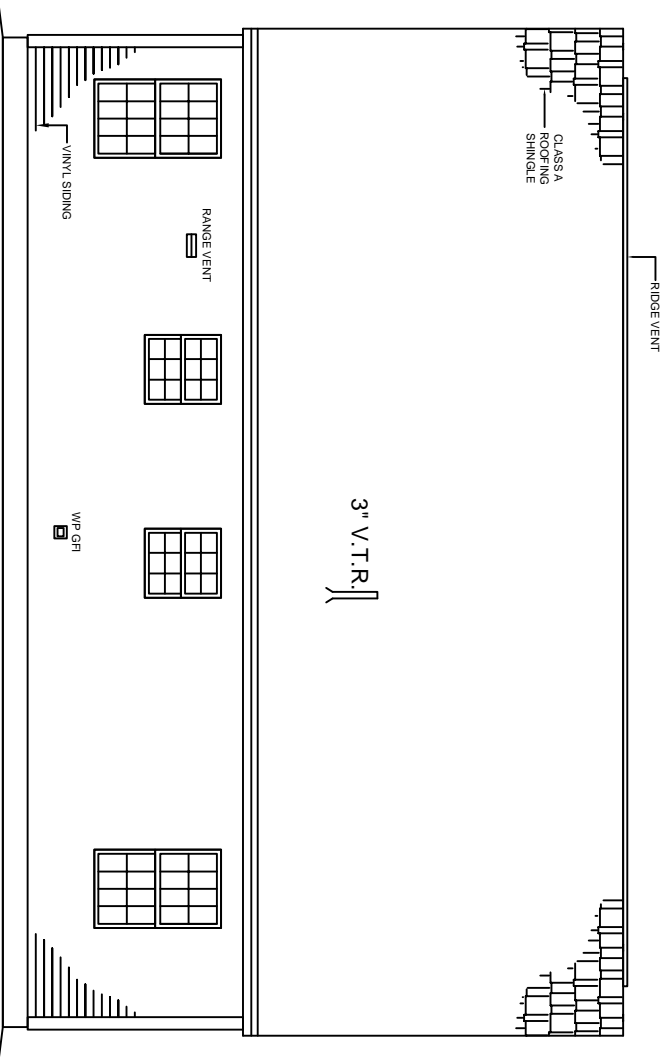

**REAR ELEVATION**

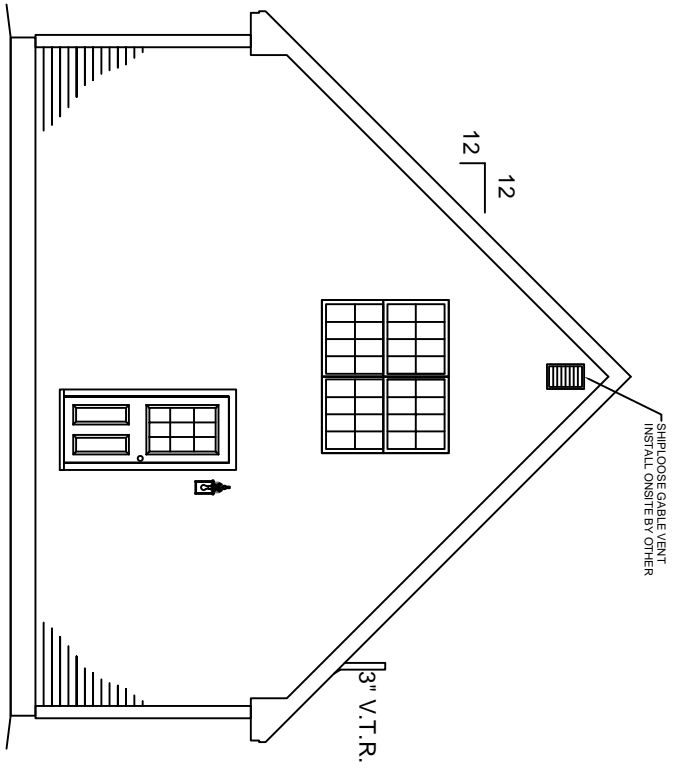


**RIGHT ELEVATION**

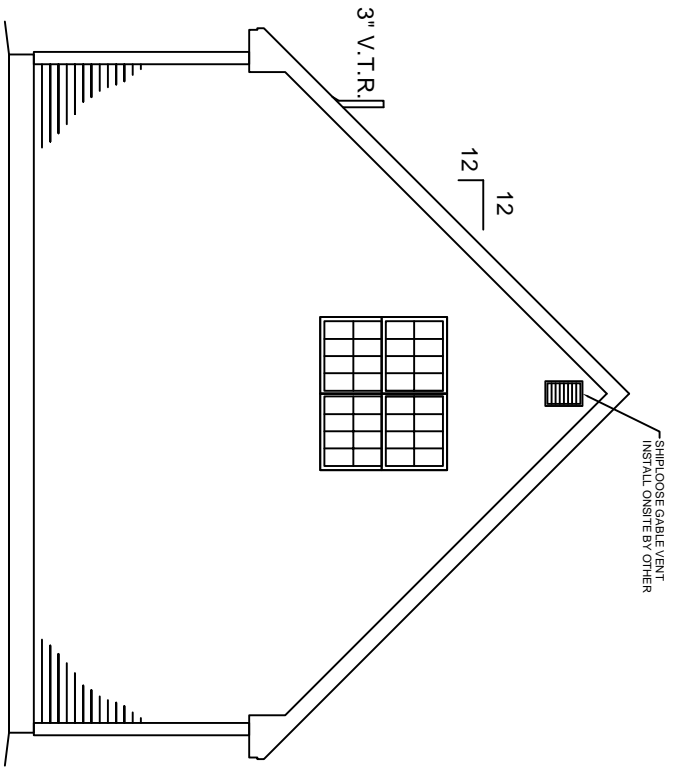

**LEFT ELEVATION**

NOTE:  
 - ELEVATIONS ARE FOR GRAPHIC REPRESENTATION ONLY. REFER TO WORK ORDER FORM FOR DETAILED INFORMATION.  
 - EXTERIOR STEPS, RAILINGS & LANDINGS ONSITE BY OTHER.

JOB NAME	BUILDER	HOUSE TYPE <b>Redstone Cape</b> FILE NAME: SERIAL #: 	EXTERIOR ELEVATIONS SHEET # P2a SCALE: 1/8" = 1'-0" DWN BY: KBS DATE:	REVISIONS <table border="1"> <tr><td> </td><td> </td></tr> <tr><td> </td><td> </td></tr> <tr><td> </td><td> </td></tr> <tr><td> </td><td> </td></tr> </table>										<b>KBS BUILDERS, INC.</b> 300 PARK STREET, SOUTH PARIS, ME 04281 PHONE: 207-739-2400 FAX: 207-739-2223

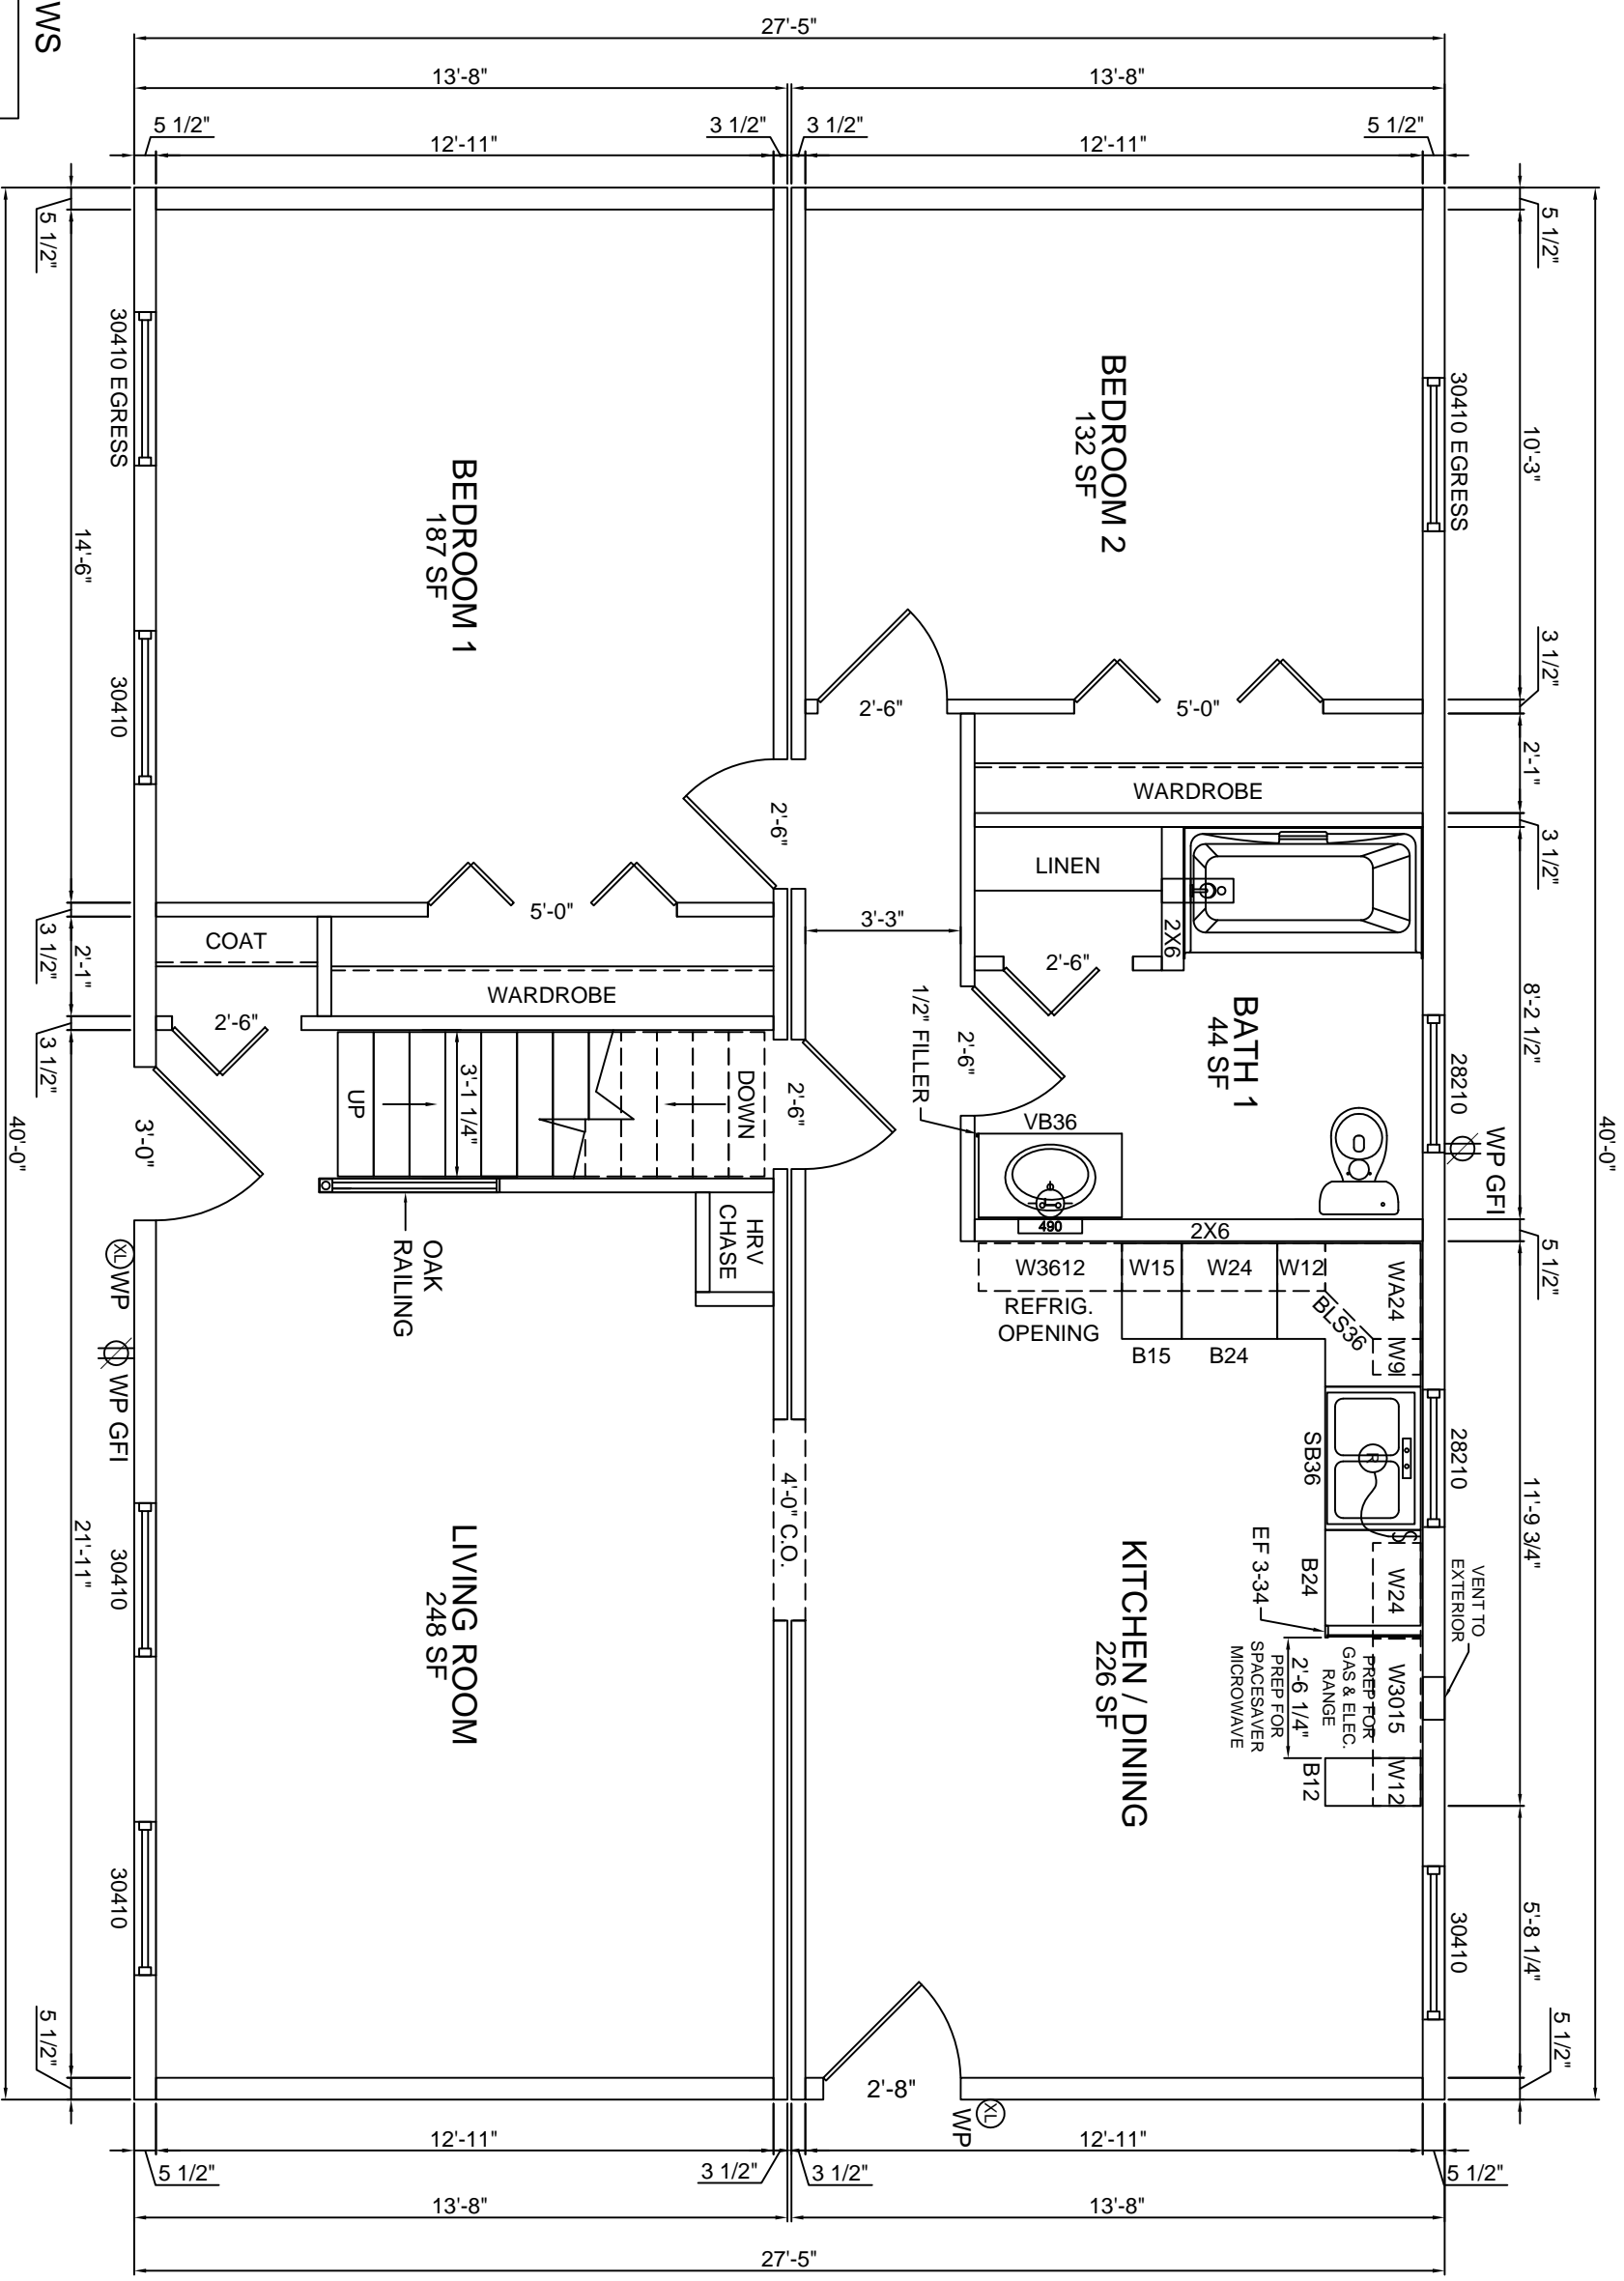

HARVEY WINDOWS  
8'-0" CEILINGS


JOB NAME  
BUILDER

HOUSE TYPE  
**Redstone Cape**


FILE NAME:  
SERIAL #:

1st FLOOR PLAN  
SHEET # P3  
SCALE: 1/4" = 1'-0"  
DWN BY: KBS  
DATE:

REVISIONS

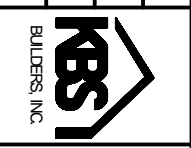**KBS BUILDERS, INC.**  
300 PARK STREET, SOUTH PARIS, ME 04281  
PHONE: 207-739-2400 FAX: 207-739-2223

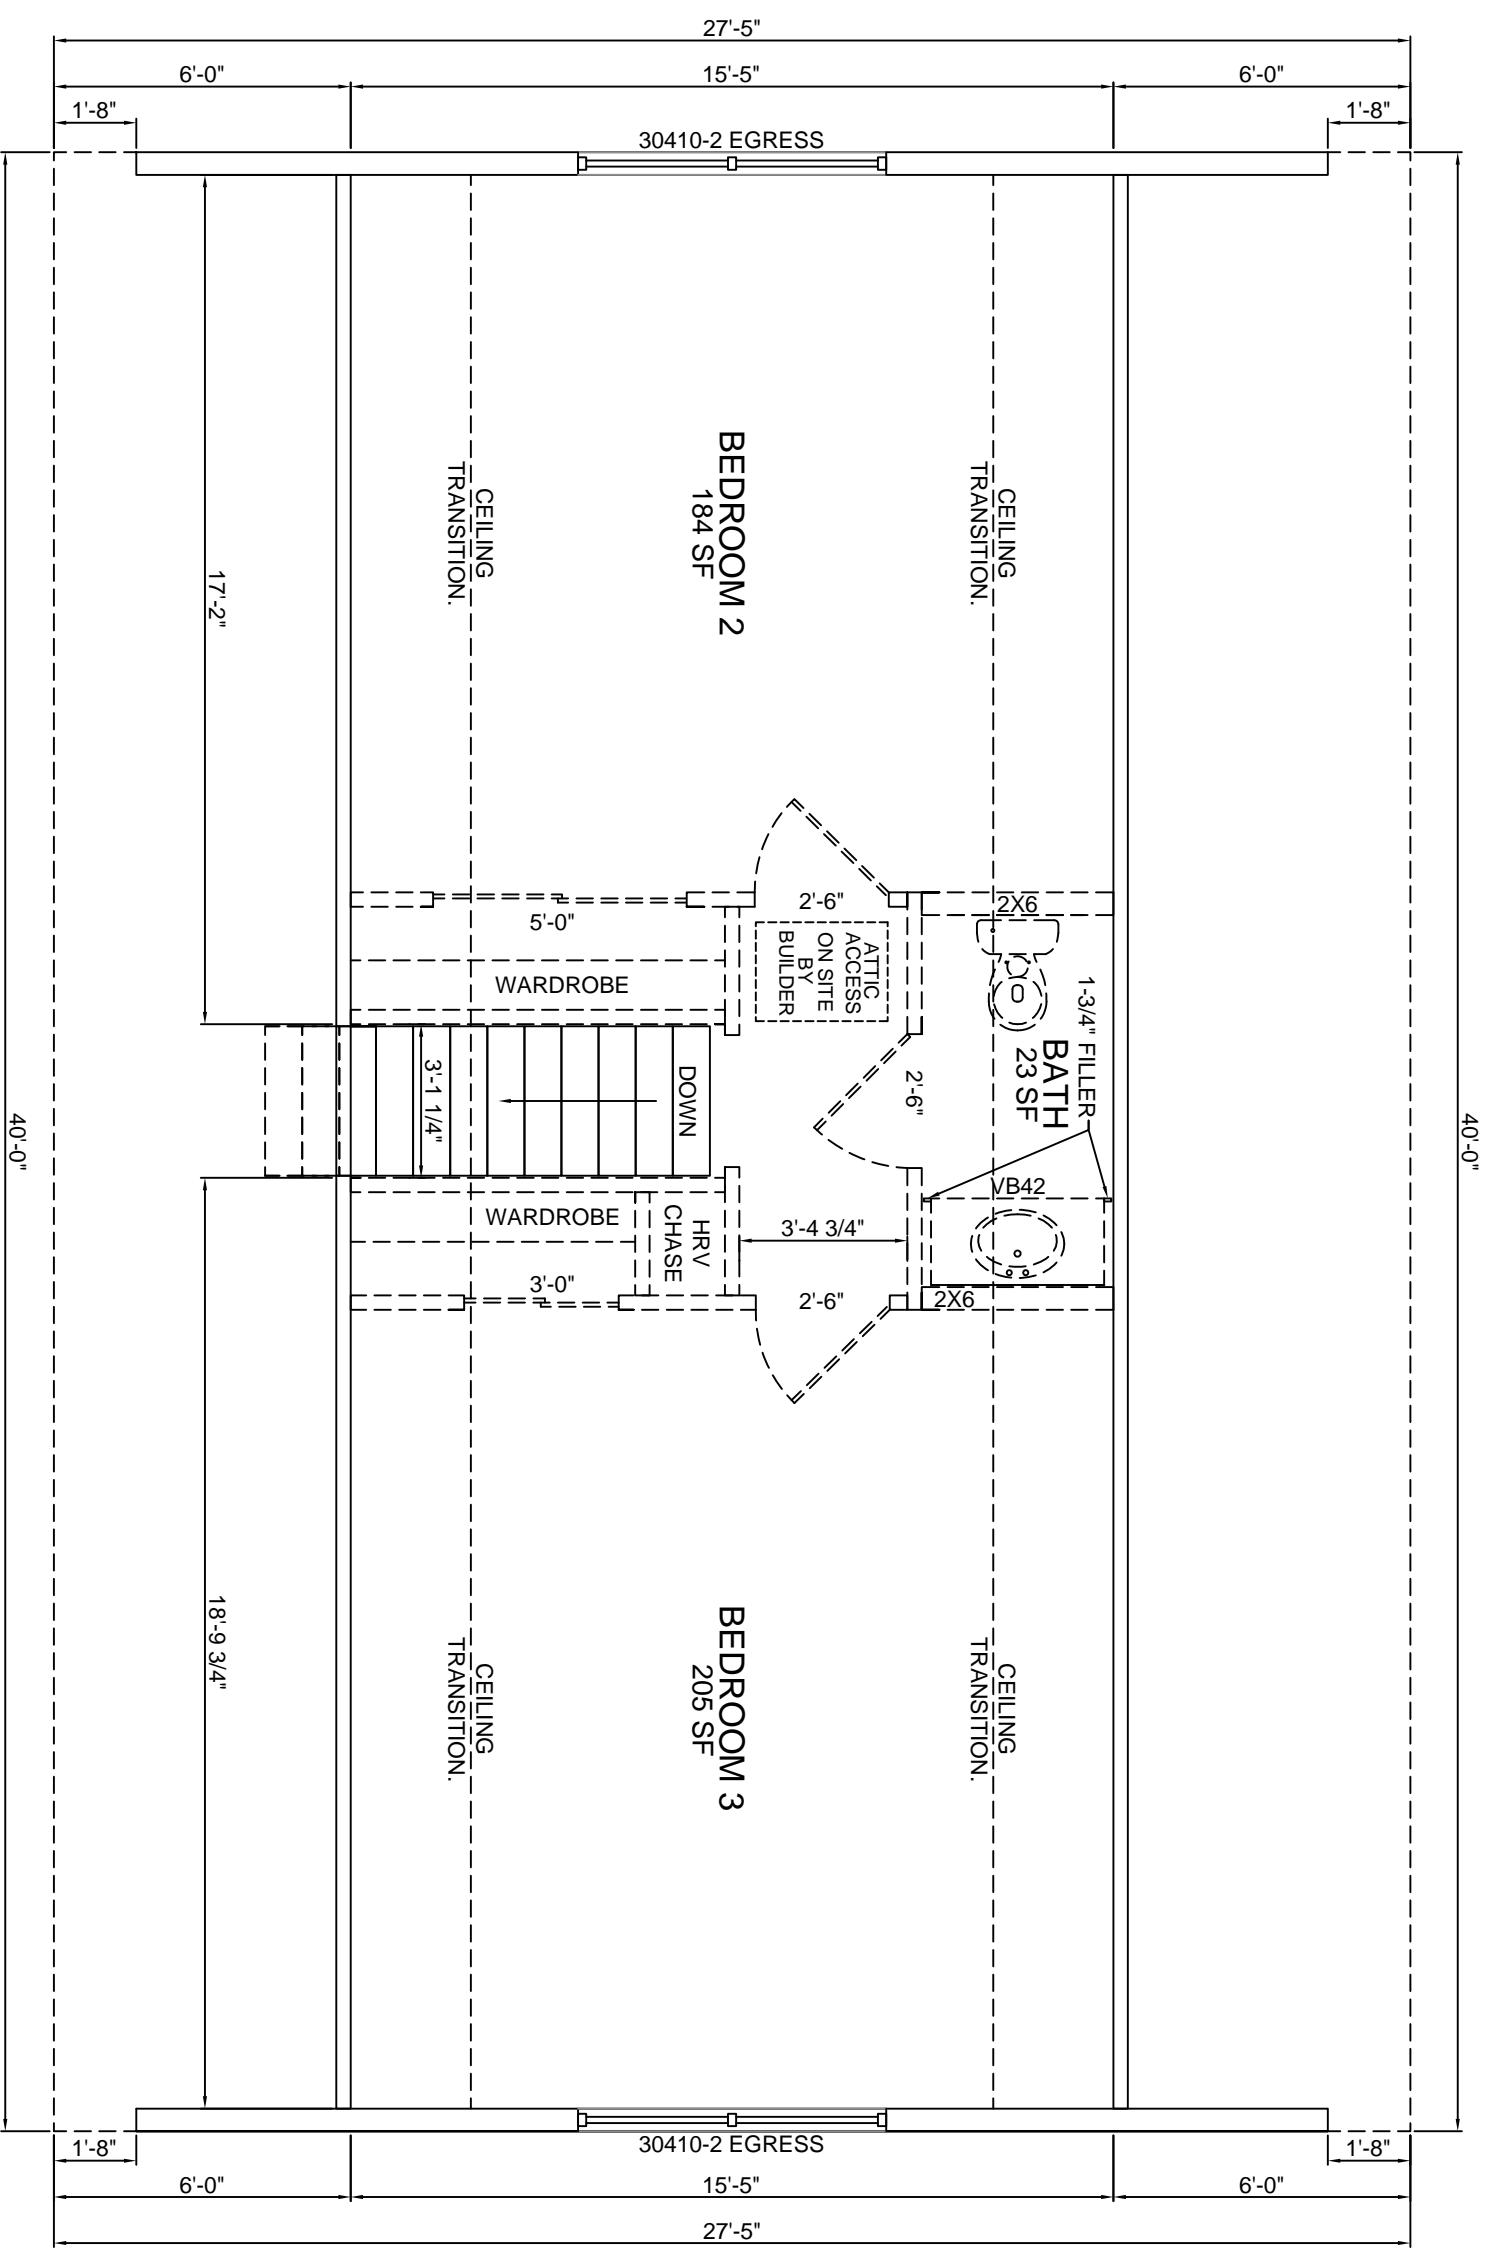

HARVEY WINDOWS

8'-0" CEILINGS

JOB NAME

BUILDER


HOUSE TYPE  
**Redstone Cape**

FILE NAME:  
SERIAL #:

2nd FLOOR PLAN

SHEET # P4  
SCALE: 1/4" = 1'-0"  
DWN BY: KBS  
DATE:

REVISIONS

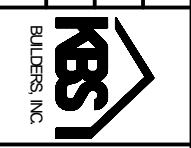**KBS BUILDERS, INC.**

300 PARK STREET, SOUTH PARIS, ME 04281  
PHONE: 207-739-2400 FAX: 207-739-2223