

NOTE:
 -ELEVATIONS ARE FOR GRAPHIC REPRESENTATION ONLY. REFER TO WORK ORDER FORM FOR DETAILED INFORMATION.
 - EXTERIOR STEPS, RAILINGS & LANDINGS ONSITE BY OTHER.

NOTE: DORMERS ARE OPTIONAL

FRONT ELEVATION


JOB NAME

BUILDER


HOUSE TYPE
Castine Cape

FRONT ELEVATION
 SHEET # P2
 SCALE: 1/4" = 1'-0"
 DWN BY: KBS
 DATE:


REVISIONS

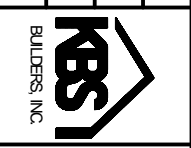


KBS BUILDERS, INC.
 300 PARK STREET, SOUTH PARIS, ME 04281
 PHONE: 207-739-2400 FAX: 207-739-2223

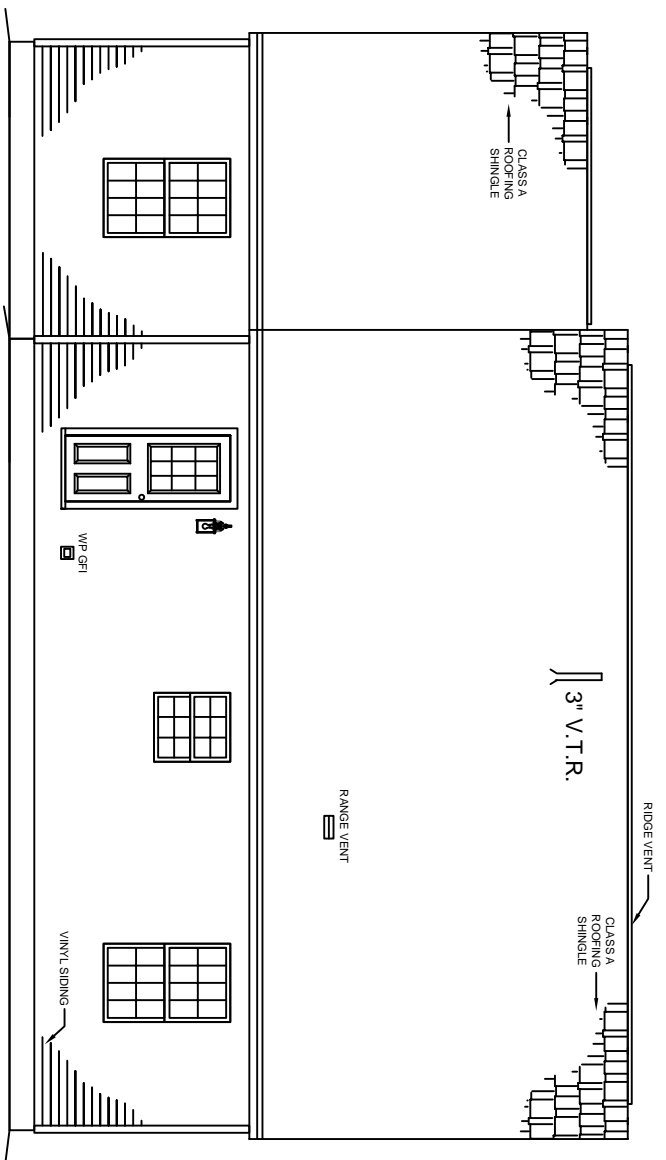

REAR ELEVATION

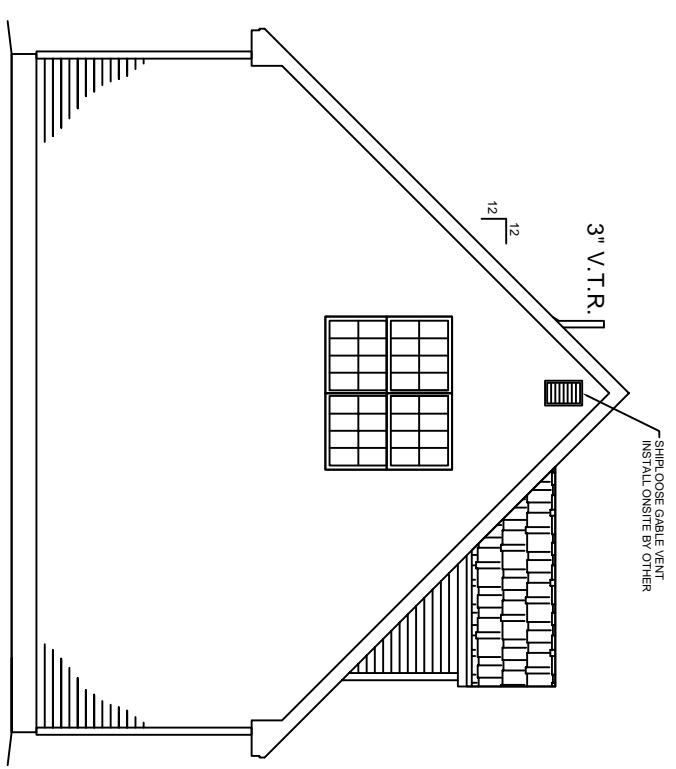


LEFT ELEVATION

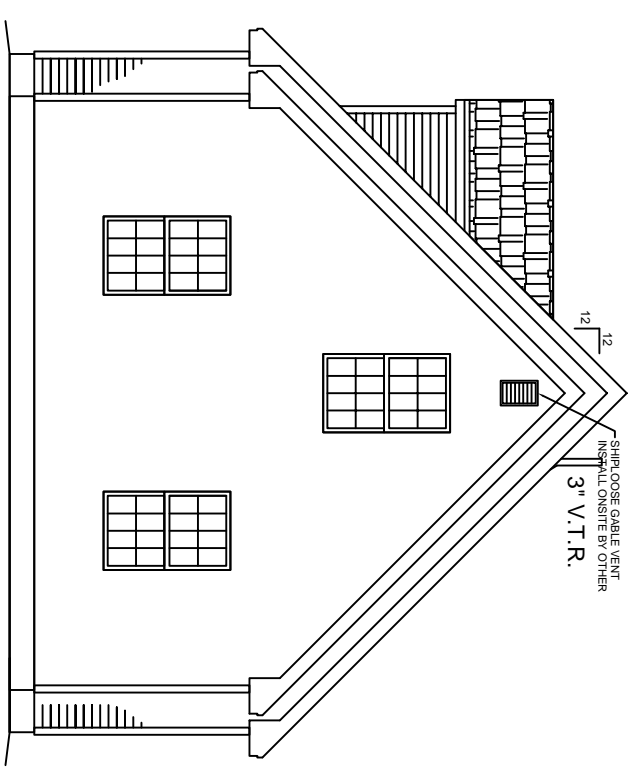

RIGHT ELEVATION

NOTE:
 - ELEVATIONS ARE FOR GRAPHIC REPRESENTATION ONLY. REFER TO WORK ORDER FORM FOR DETAILED INFORMATION.
 - EXTERIOR STEPS, RAILINGS & LANDINGS ONSITE BY OTHER.

<small>JOB NAME</small>	<small>BUILDER</small>	<small>HOUSE TYPE</small> Castine Cape	<small>EXTERIOR ELEVATIONS</small>	<small>REVISIONS</small>		KBS BUILDERS, INC. 300 PARK STREET, SOUTH PARIS, ME 04281 PHONE: 207-739-2400 FAX: 207-739-2223
		FILE NAME: SERIAL #:	SHEET # SCALE: DWN BY: DATE:			
			P2a 1/8" = 1'-0" KBS			

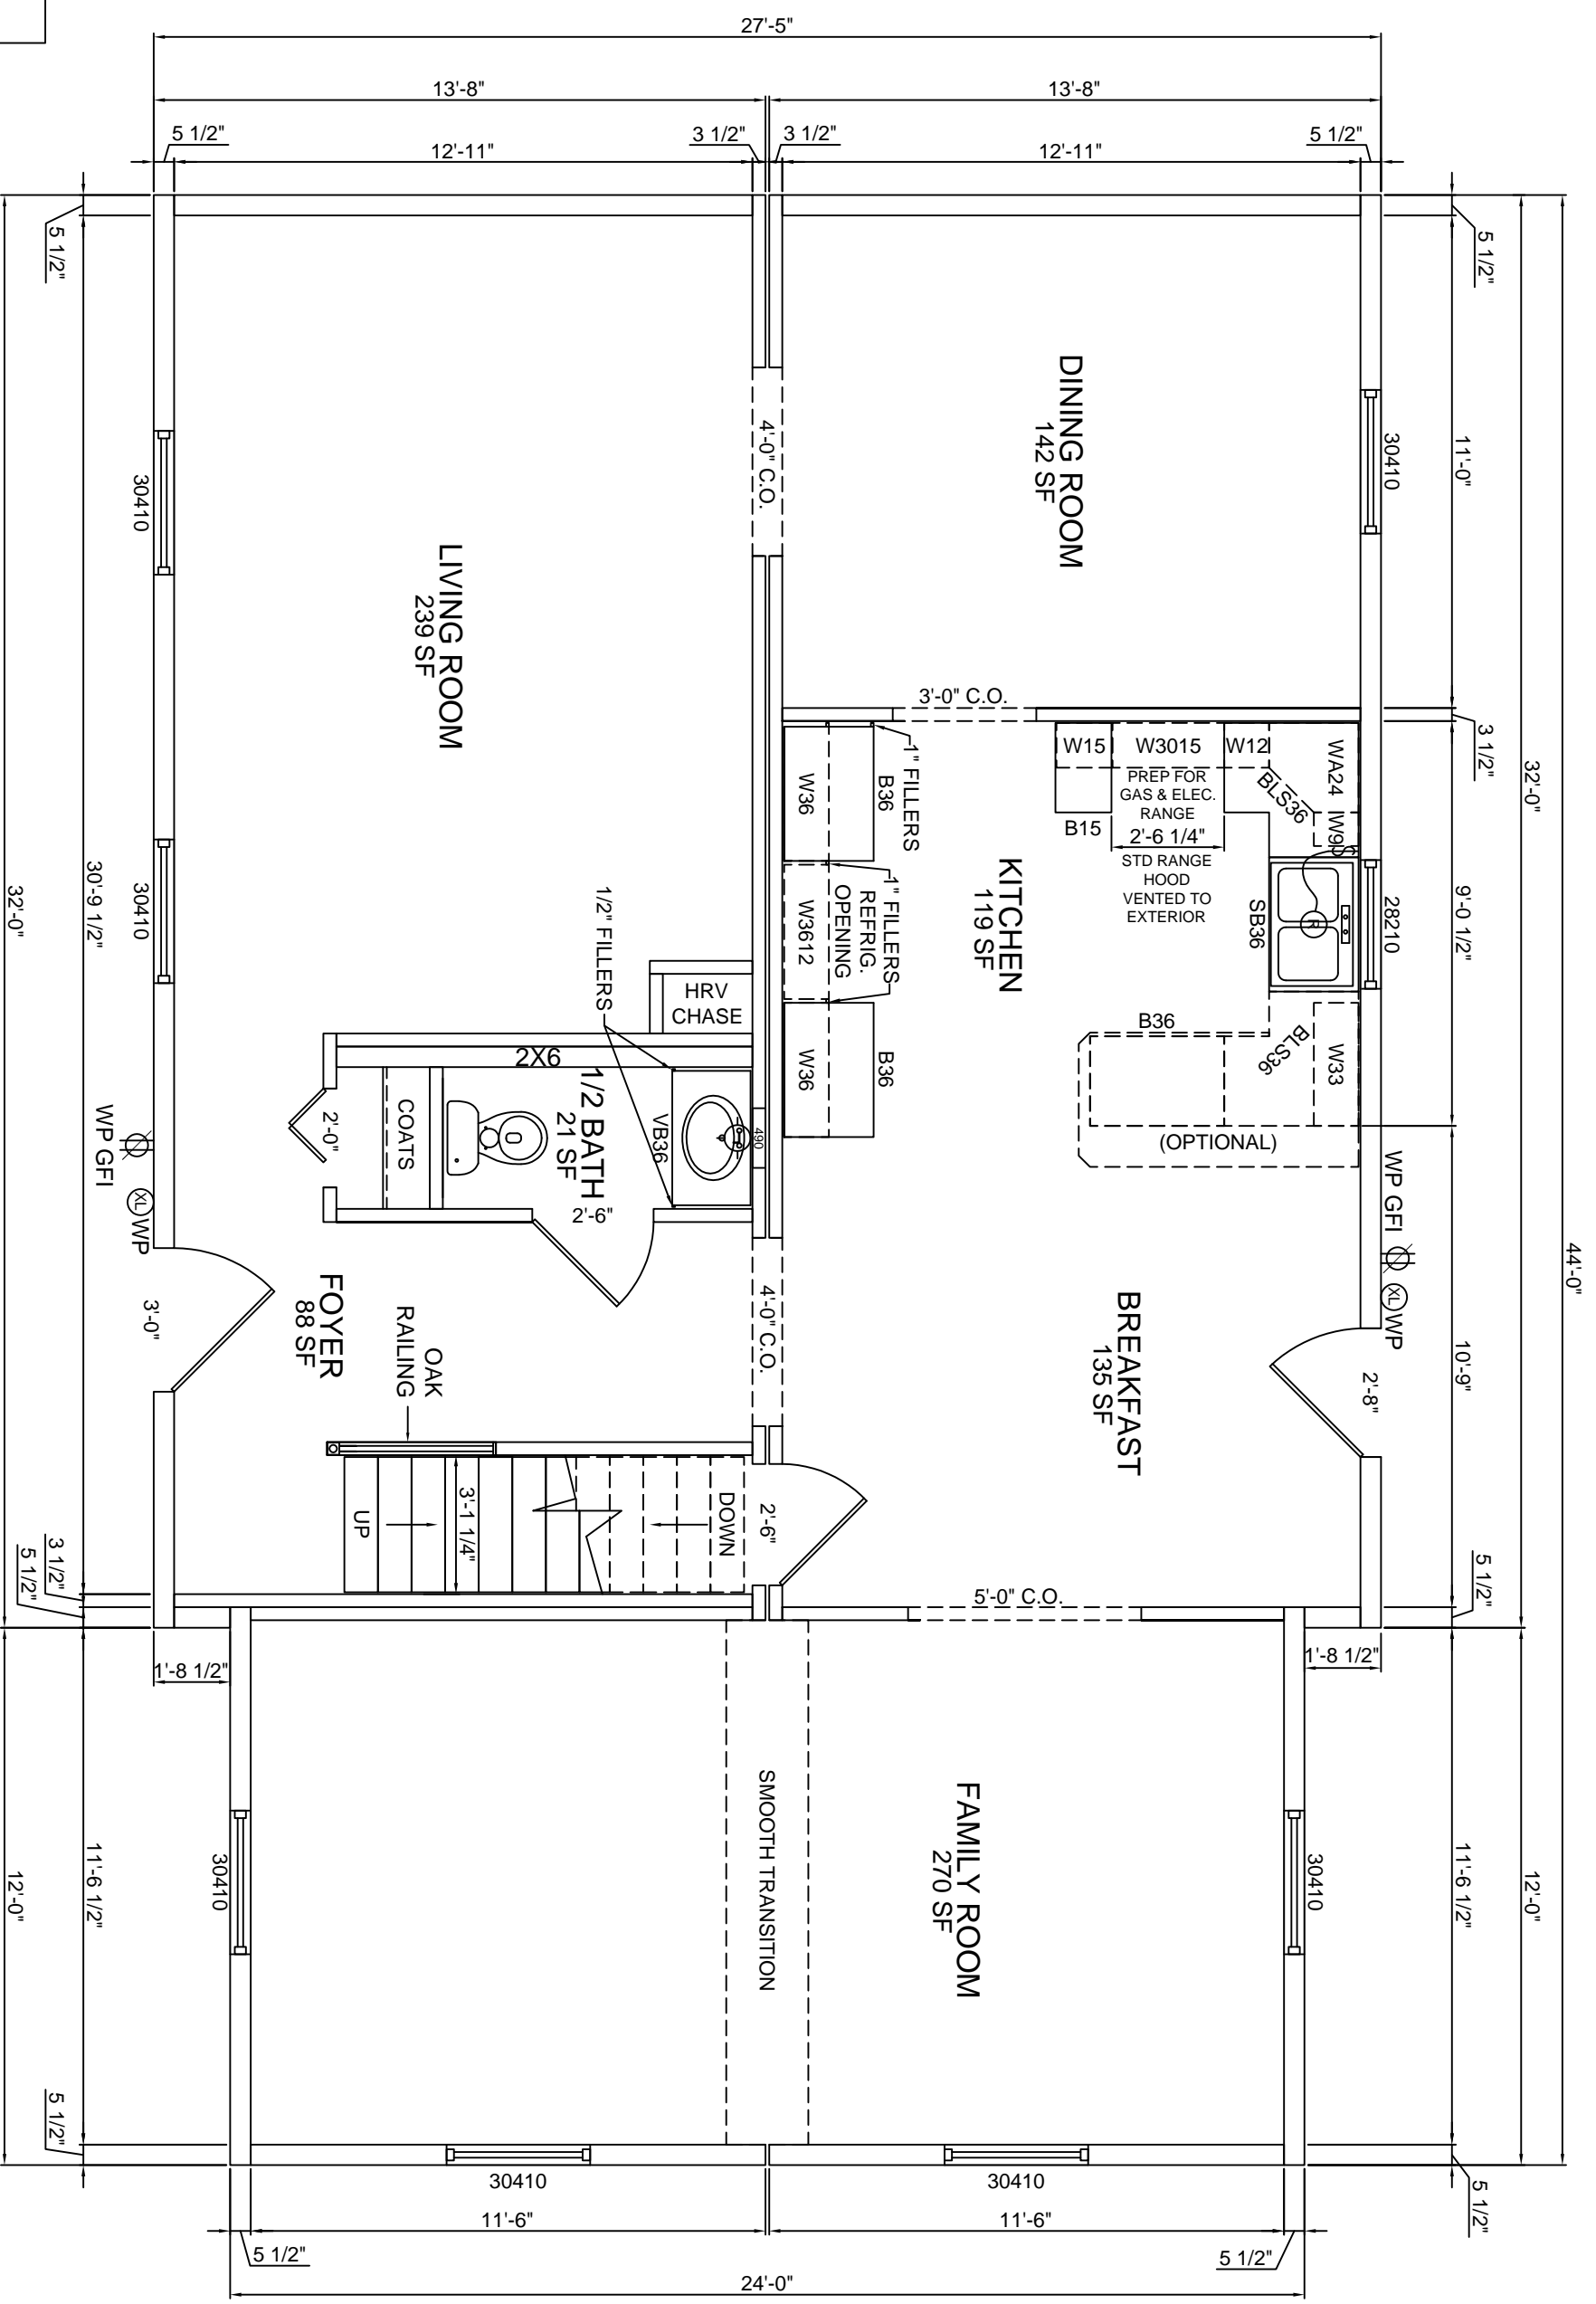

HARVEY WINDOWS
8'-0" CEILINGS


JOB NAME
BUILDER

HOUSE TYPE
Castine Cape


FILE NAME:
SERIAL #:

1st FLOOR PLAN
SHEET # P3
SCALE: 1/4" = 1'-0"
DWN BY: KBS
DATE:

REVISIONS

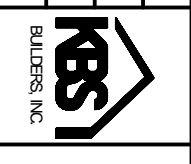

KBS BUILDERS, INC.
300 PARK STREET, SOUTH PARIS, ME 04281
PHONE: 207-739-2400 FAX: 207-739-2223

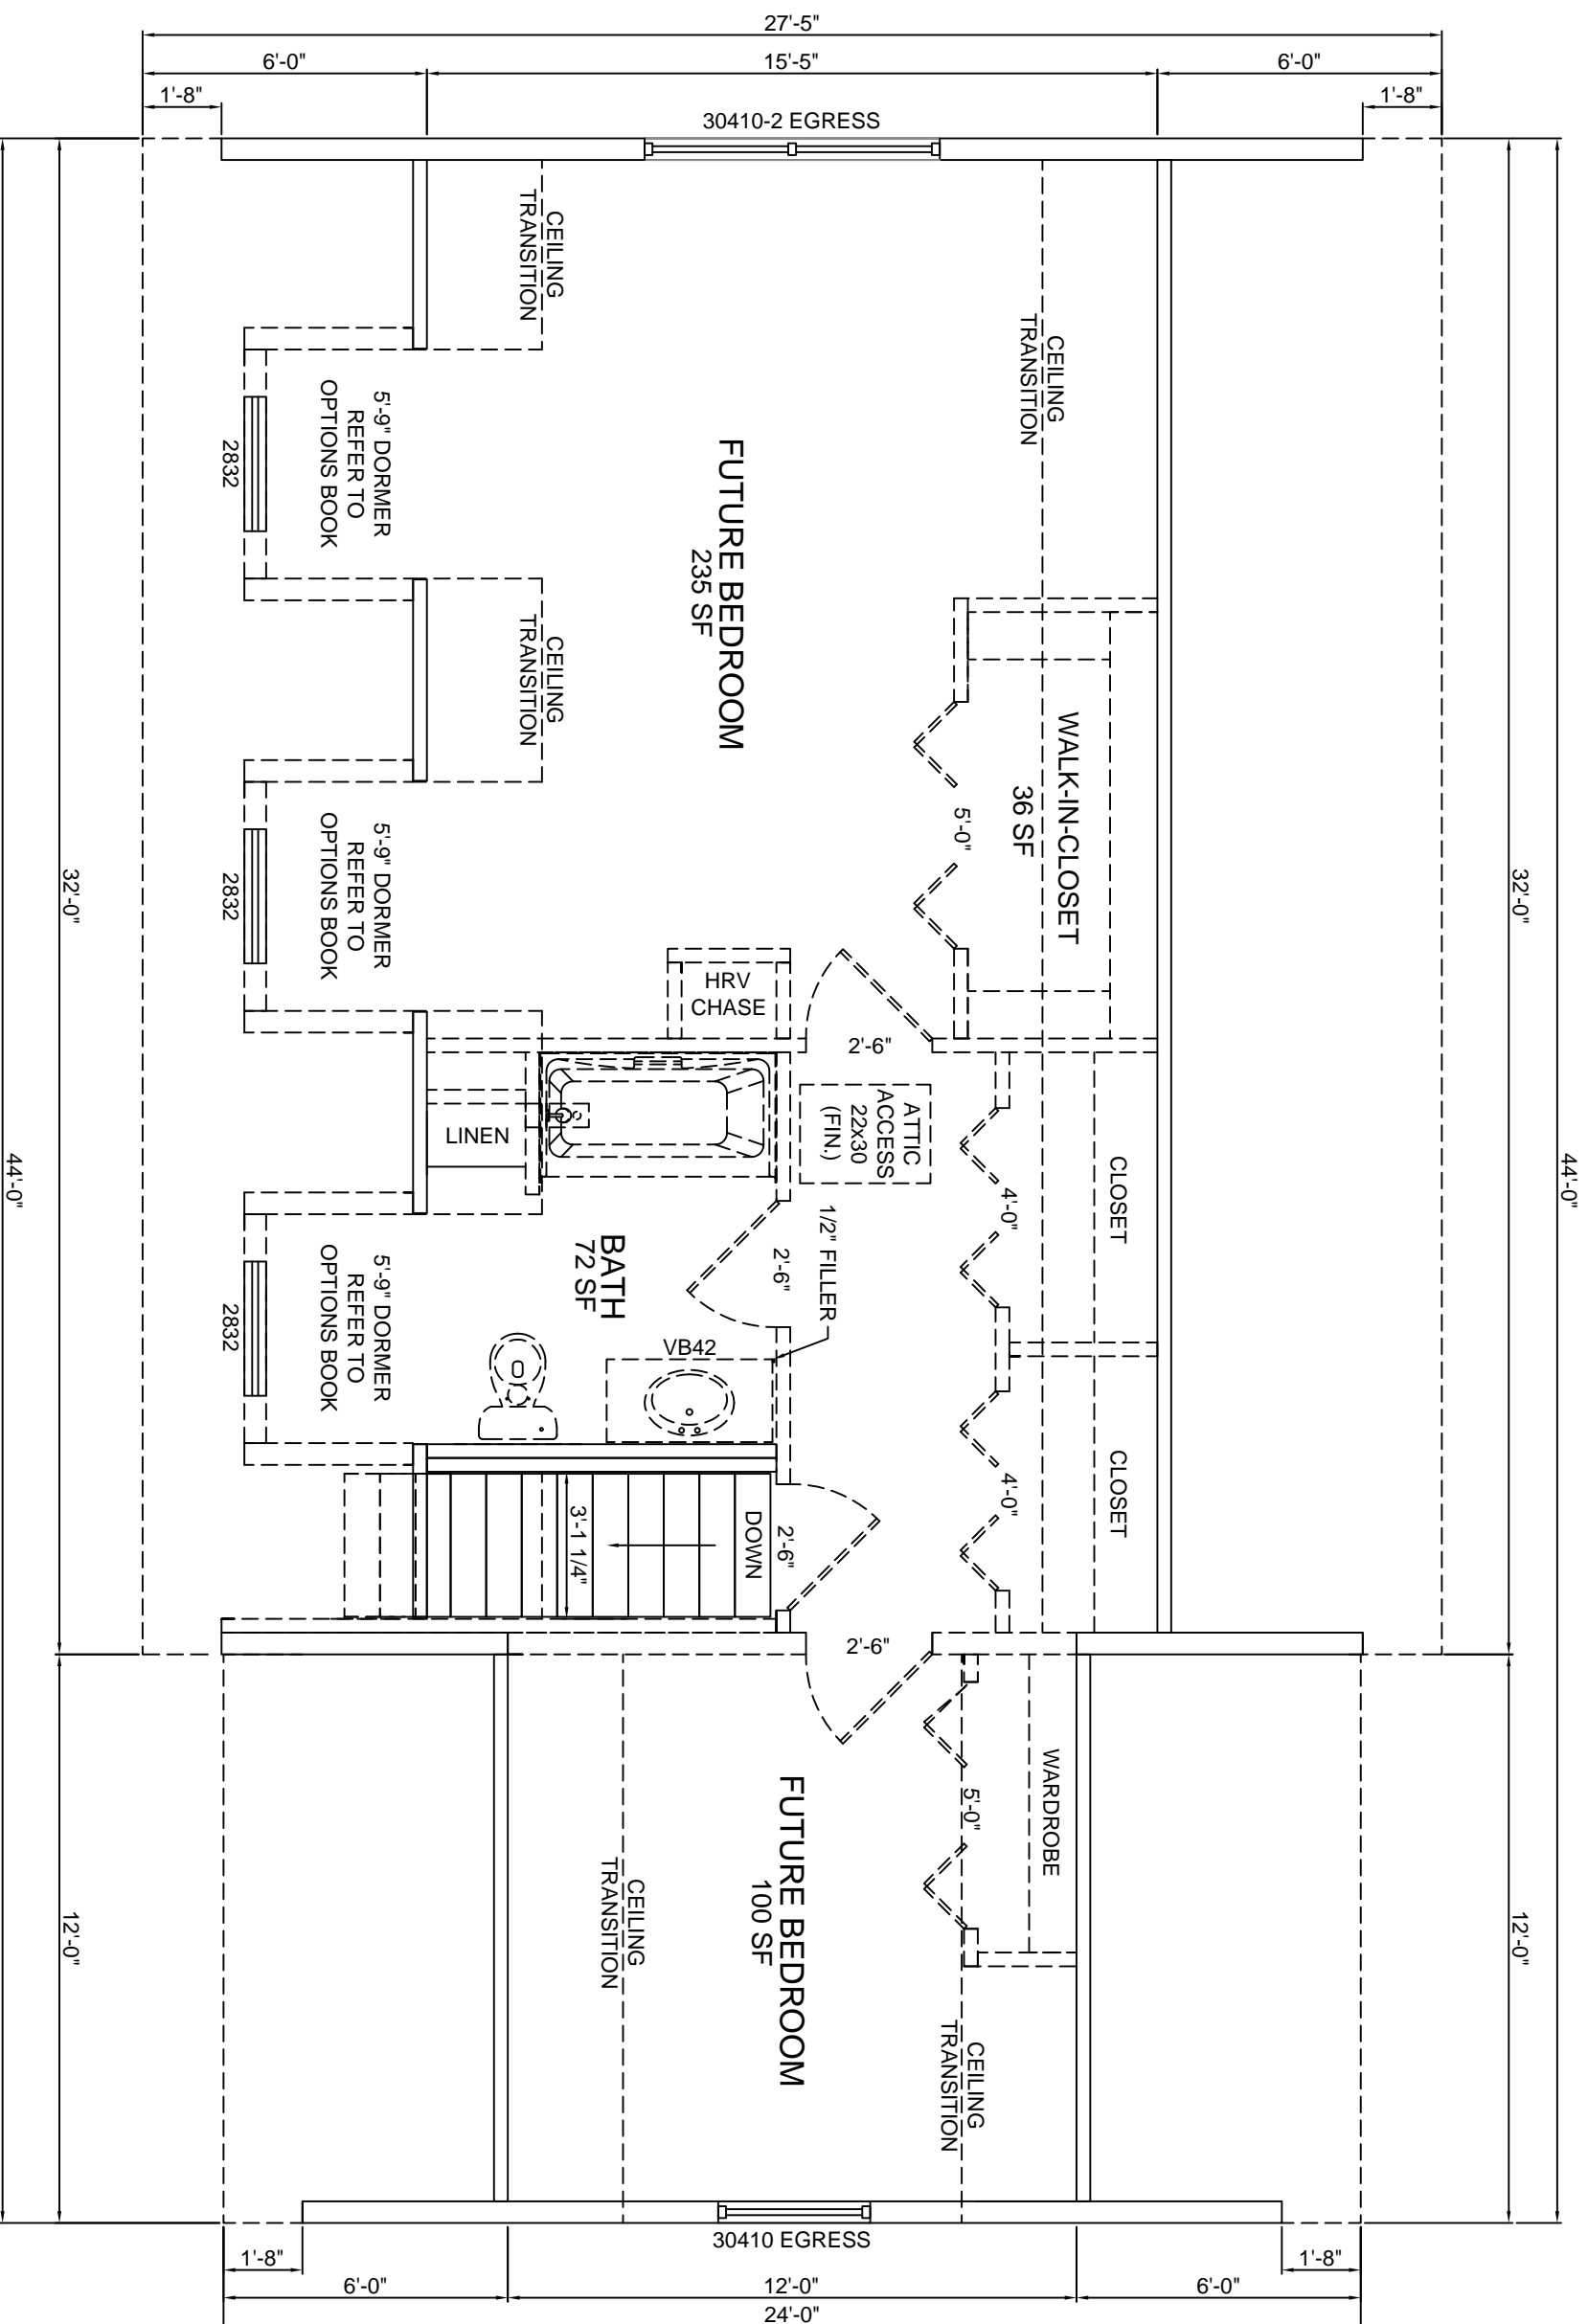

HARVEY WINDOWS
8'-0" CEILINGS


JOB NAME
BUILDER

HOUSE TYPE
Castine Cape

FILE NAME:
SERIAL #:

2nd FLOOR PLAN
SHEET # P4
SCALE: 1/4" = 1'-0"
DWN BY: KBS
DATE:

REVISIONS

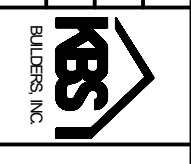

KBS BUILDERS, INC.
300 PARK STREET, SOUTH PARIS, ME 04281
PHONE: 207-739-2400 FAX: 207-739-2223