


FRONT ELEVATION


NOTE:
 -ELEVATIONS ARE FOR GRAPHIC REPRESENTATION ONLY. REFER TO WORK ORDER FORM FOR DETAILED INFORMATION.
 - EXTERIOR STEPS, RAILINGS & LANDINGS ONSITE BY OTHER.

JOB NAME	BUILDER	HOUSE TYPE Revere Colonial	FRONT ELEVATION SHEET # P2 SCALE: 1/4" = 1'-0" DWN BY: KBS DATE:	REVISIONS		KBS BUILDERS, INC. 300 PARK STREET, SOUTH PARIS, ME 04281 PHONE: 207-739-2400 FAX: 207-739-2223
JOB NAME	BUILDER	HOUSE TYPE Revere Colonial	FRONT ELEVATION SHEET # P2 SCALE: 1/4" = 1'-0" DWN BY: KBS DATE:	REVISIONS		KBS BUILDERS, INC. 300 PARK STREET, SOUTH PARIS, ME 04281 PHONE: 207-739-2400 FAX: 207-739-2223

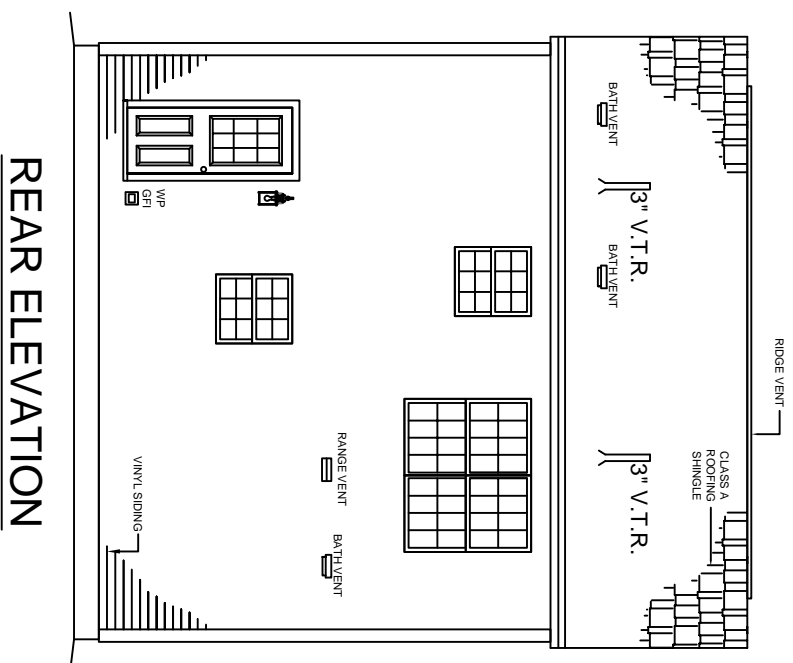

REAR ELEVATION

NOTE:
 - ELEVATIONS ARE FOR GRAPHIC REPRESENTATION ONLY. REFER TO WORK ORDER FORM FOR DETAILED INFORMATION.
 - EXTERIOR STEPS, RAILINGS & LANDINGS ONSITE BY OTHER.

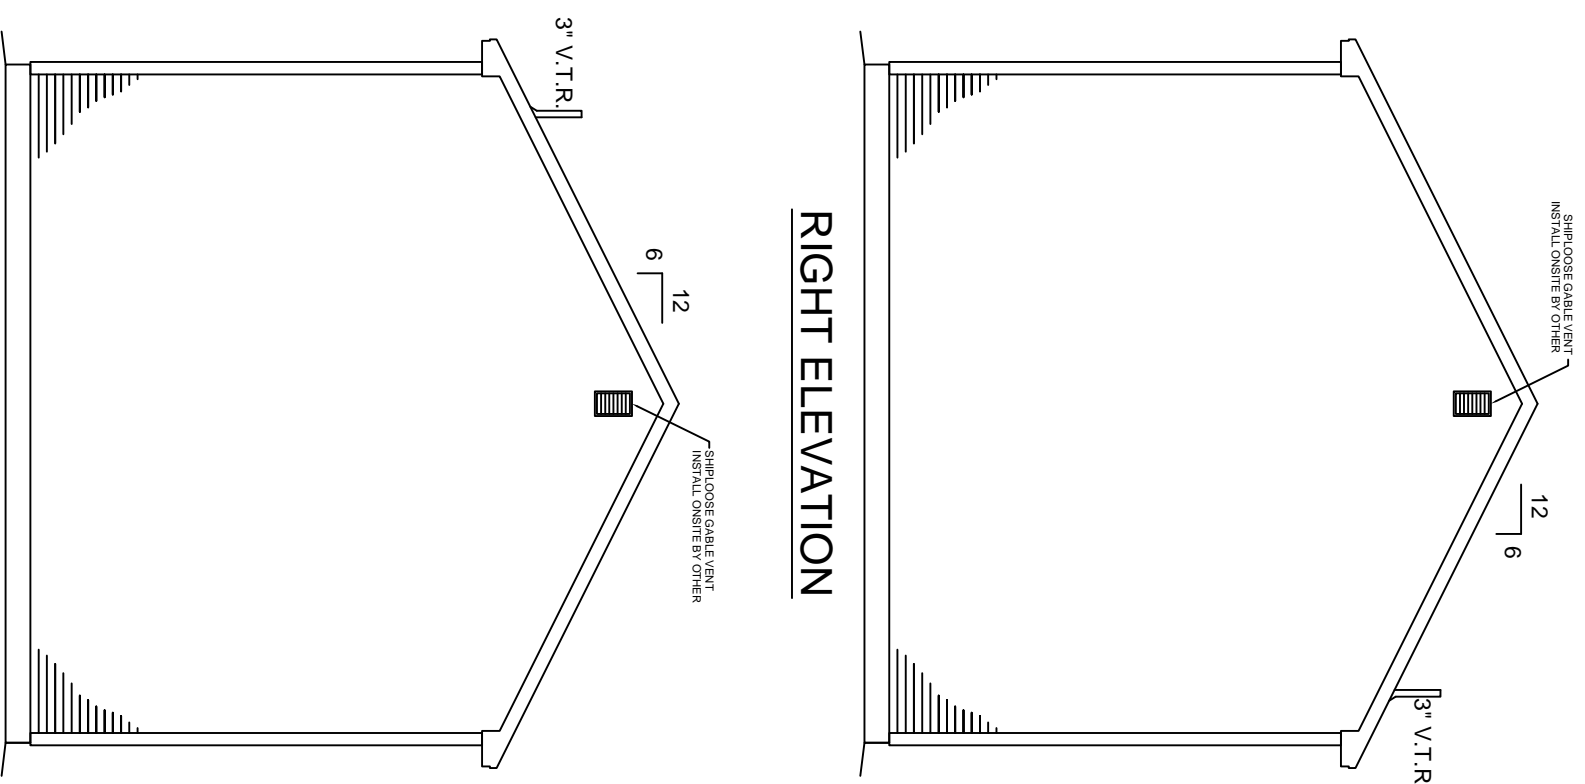

RIGHT ELEVATION

LEFT ELEVATION


JOB NAME

BUILDER


HOUSE TYPE
Revere Colonial

EXTERIOR ELEVATIONS
 SHEET # P2a
 SCALE: 1/8" = 1'-0"
 DWN BY: KBS
 DATE:

REVISIONS

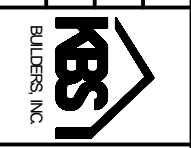

KBS BUILDERS, INC.
 300 PARK STREET, SOUTH PARIS, ME 04281
 PHONE: 207-739-2400 FAX: 207-739-2223

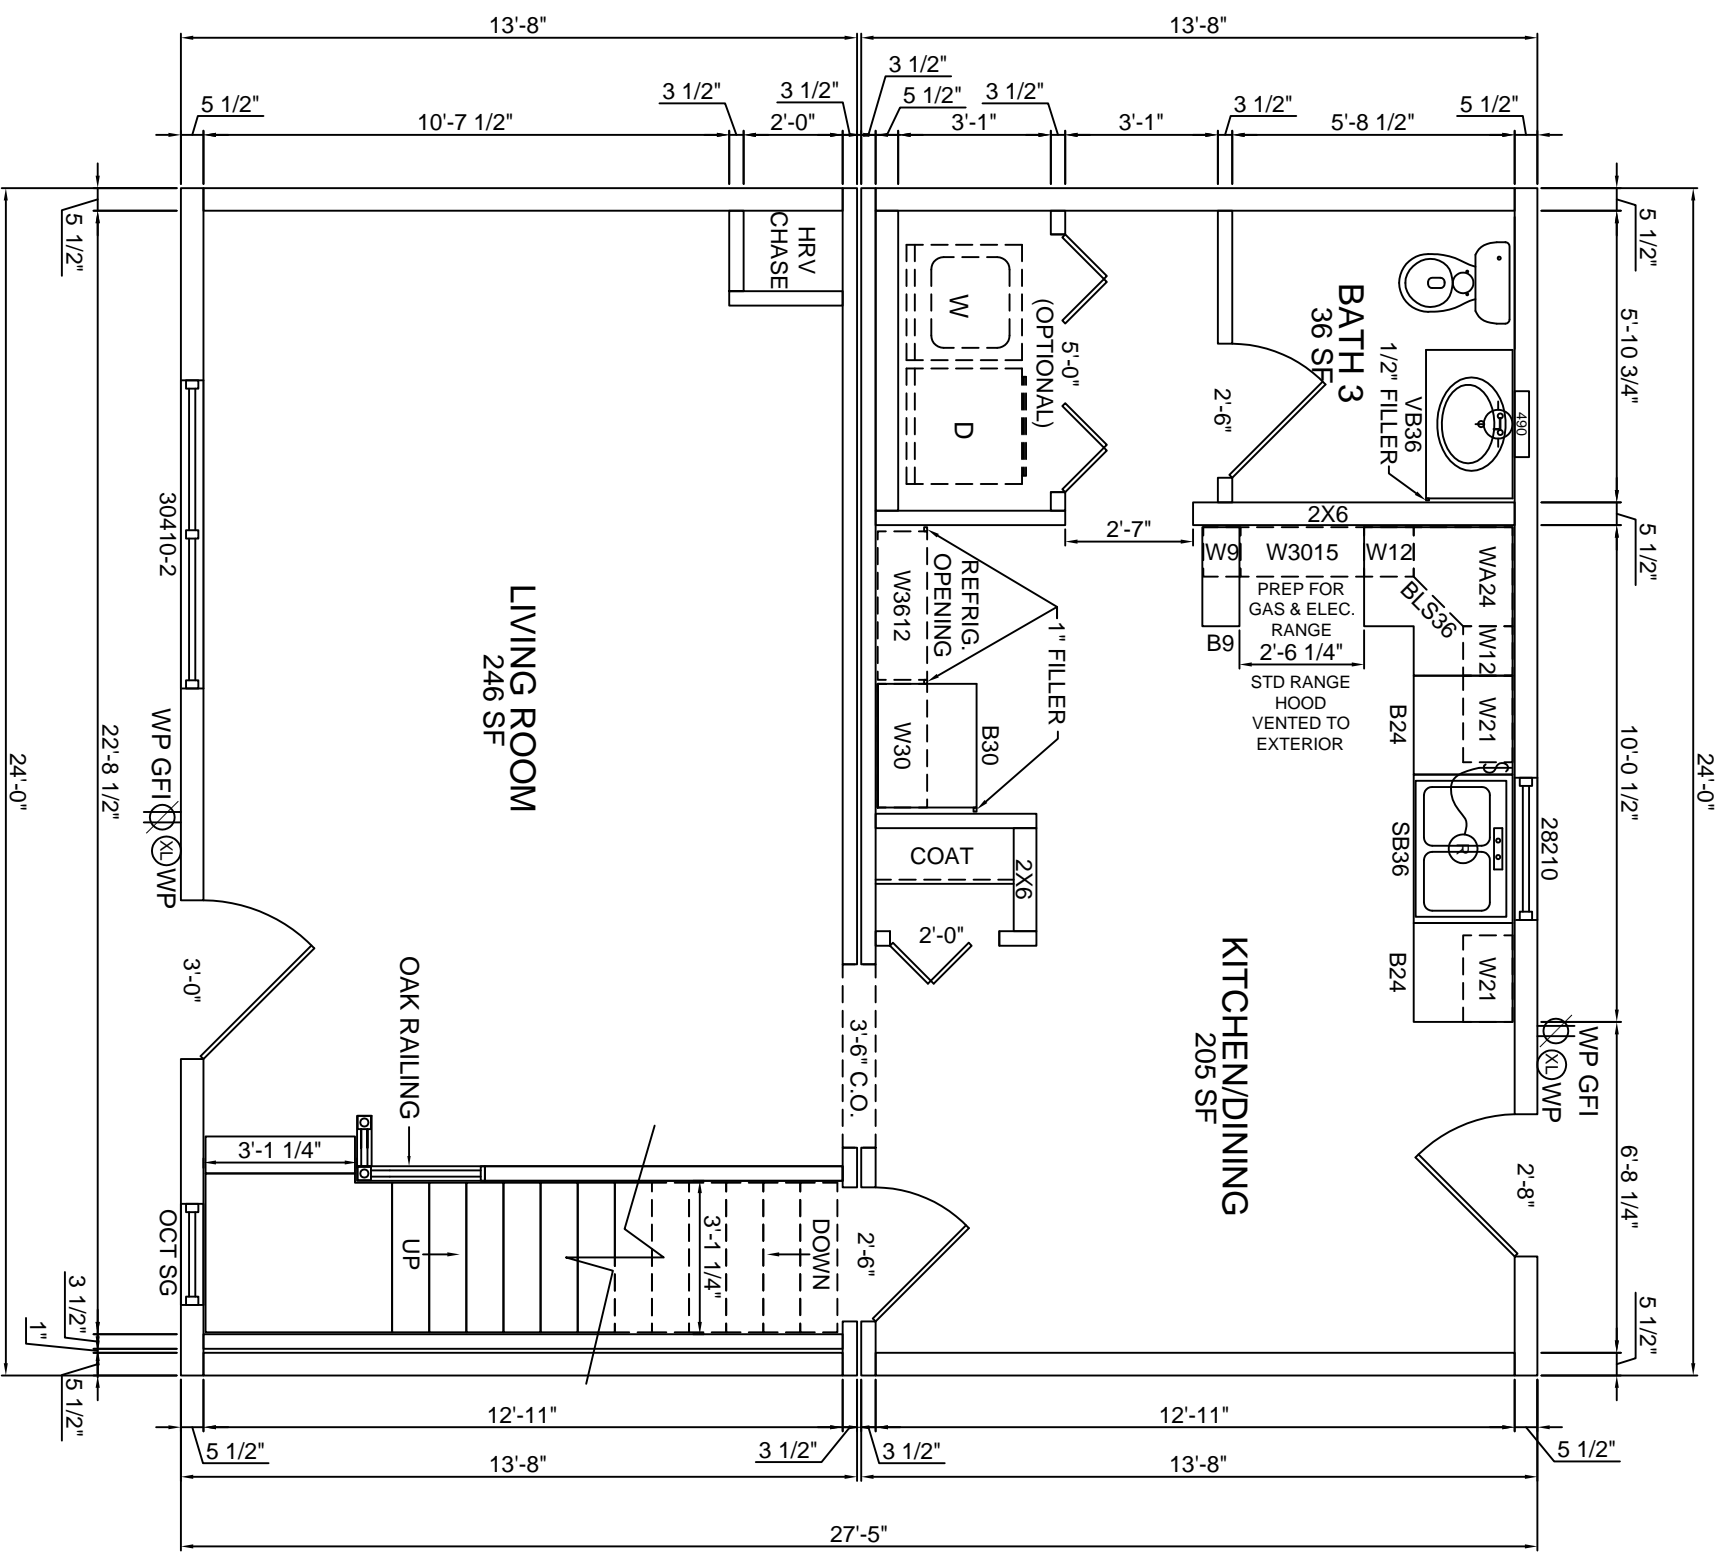

HARVEY WINDOWS
8'-0" CEILINGS

BOX "B"

BOX "A"

LIVING ROOM
246 SF

KITCHEN/DINING
205 SF

BATH 3
36 SF

JOB NAME	BUILDER	HOUSE TYPE	1st FLOOR PLAN	REVISIONS				
		<h2>Revere Colonial</h2>	SHEET # P3 SCALE: 1/4" = 1'-0" DWN BY: KBS DATE:	<table border="1" style="width: 100%; height: 40px;"> <tr><td> </td></tr> <tr><td> </td></tr> <tr><td> </td></tr> </table>				<h2>KBS BUILDERS, INC.</h2> <p>300 PARK STREET, SOUTH PARIS, ME 04281 PHONE: 207-739-2400 FAX: 207-739-2223</p>
FILE NAME: SERIAL #:								

