



NOTE:  
 -ELEVATIONS ARE FOR GRAPHIC REPRESENTATION ONLY. REFER TO WORK ORDER FORM FOR DETAILED INFORMATION.  
 - EXTERIOR STEPS, RAILINGS & LANDINGS ONSITE BY OTHER.

# FRONT ELEVATION


JOB NAME	BUILDER	HOUSE TYPE <b>Weston Colonial</b>	FRONT ELEVATION SHEET # P2 SCALE: 1/4" = 1'-0" DWN BY: KBS DATE:	REVISIONS		<b>KBS BUILDERS, INC.</b> 300 PARK STREET, SOUTH PARIS, ME 04281 PHONE: 207-739-2400 FAX: 207-739-2223
FILE NAME: SERIAL #:						

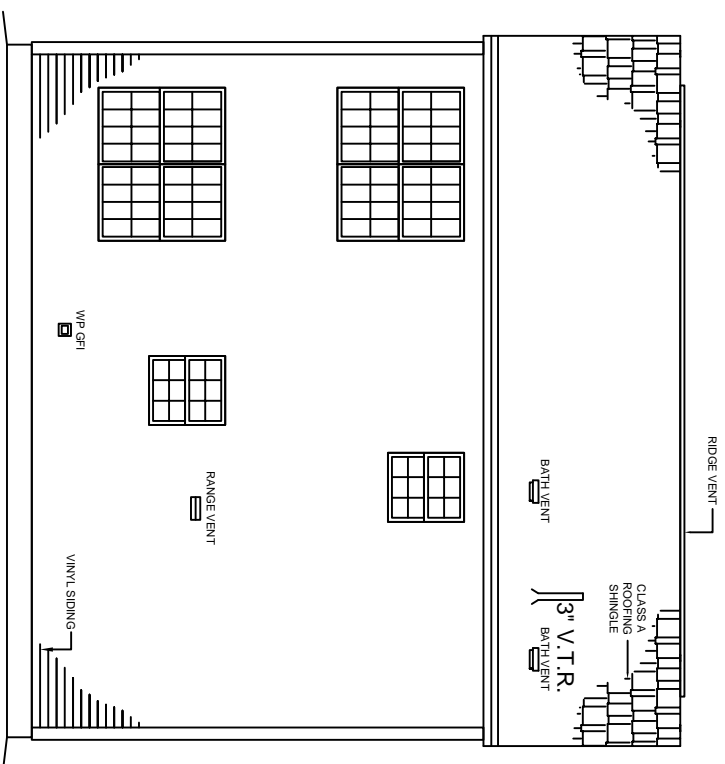

**REAR ELEVATION**

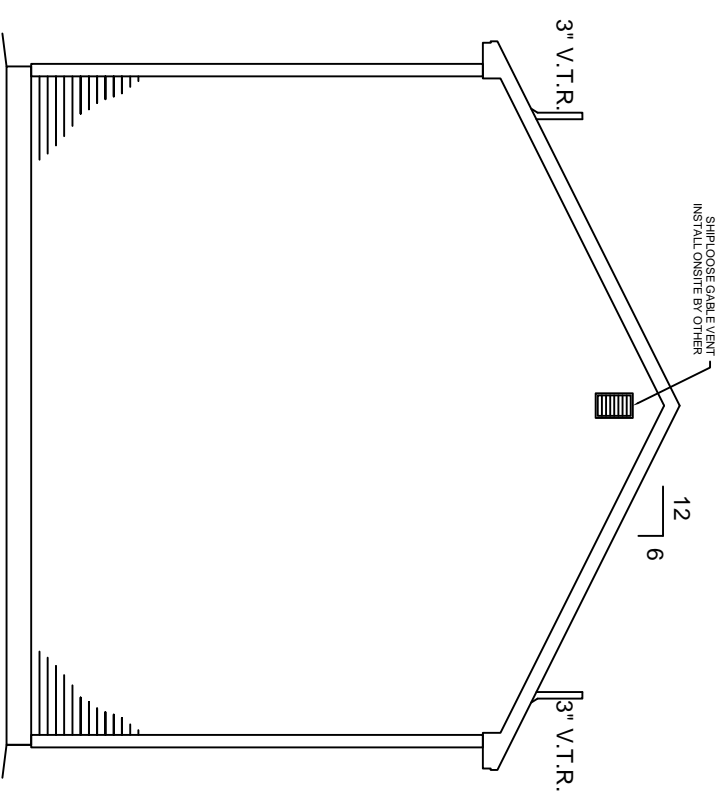

**RIGHT ELEVATION**

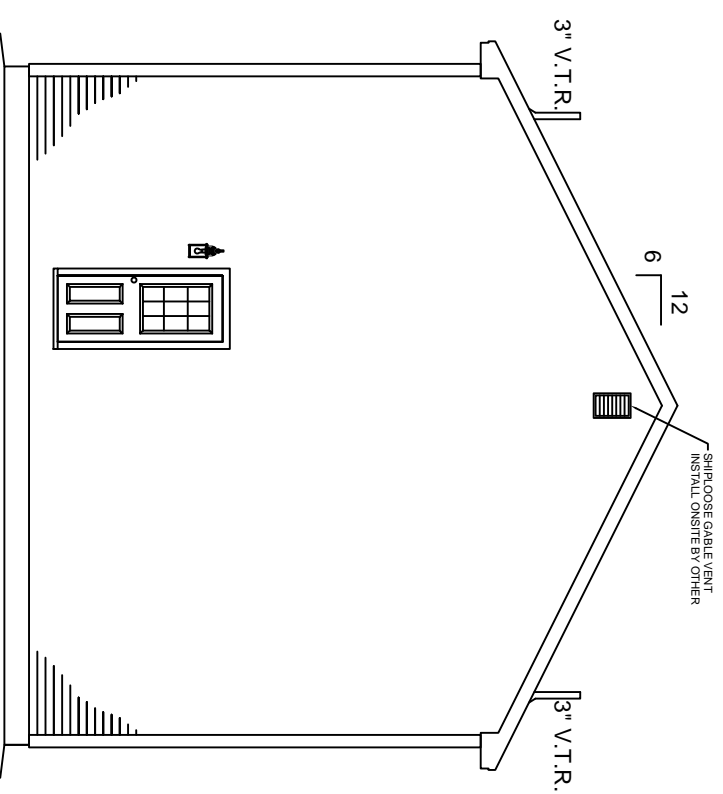

**LEFT ELEVATION**

NOTE:  
 - ELEVATIONS ARE FOR GRAPHIC REPRESENTATION ONLY. REFER TO WORK ORDER FORM FOR DETAILED INFORMATION.  
 - EXTERIOR STEPS, RAILINGS & LANDINGS ONSITE BY OTHER.


JOB NAME

BUILDER


HOUSE TYPE  
**Weston Colonial**

EXTERIOR ELEVATIONS  
 SHEET # P2a  
 SCALE: 1/8" = 1'-0"  
 DWN BY: KBS  
 DATE:

REVISIONS

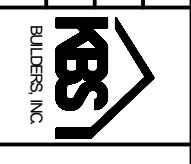**KBS BUILDERS, INC.**  
 300 PARK STREET, SOUTH PARIS, ME 04281  
 PHONE: 207-739-2400 FAX: 207-739-2223

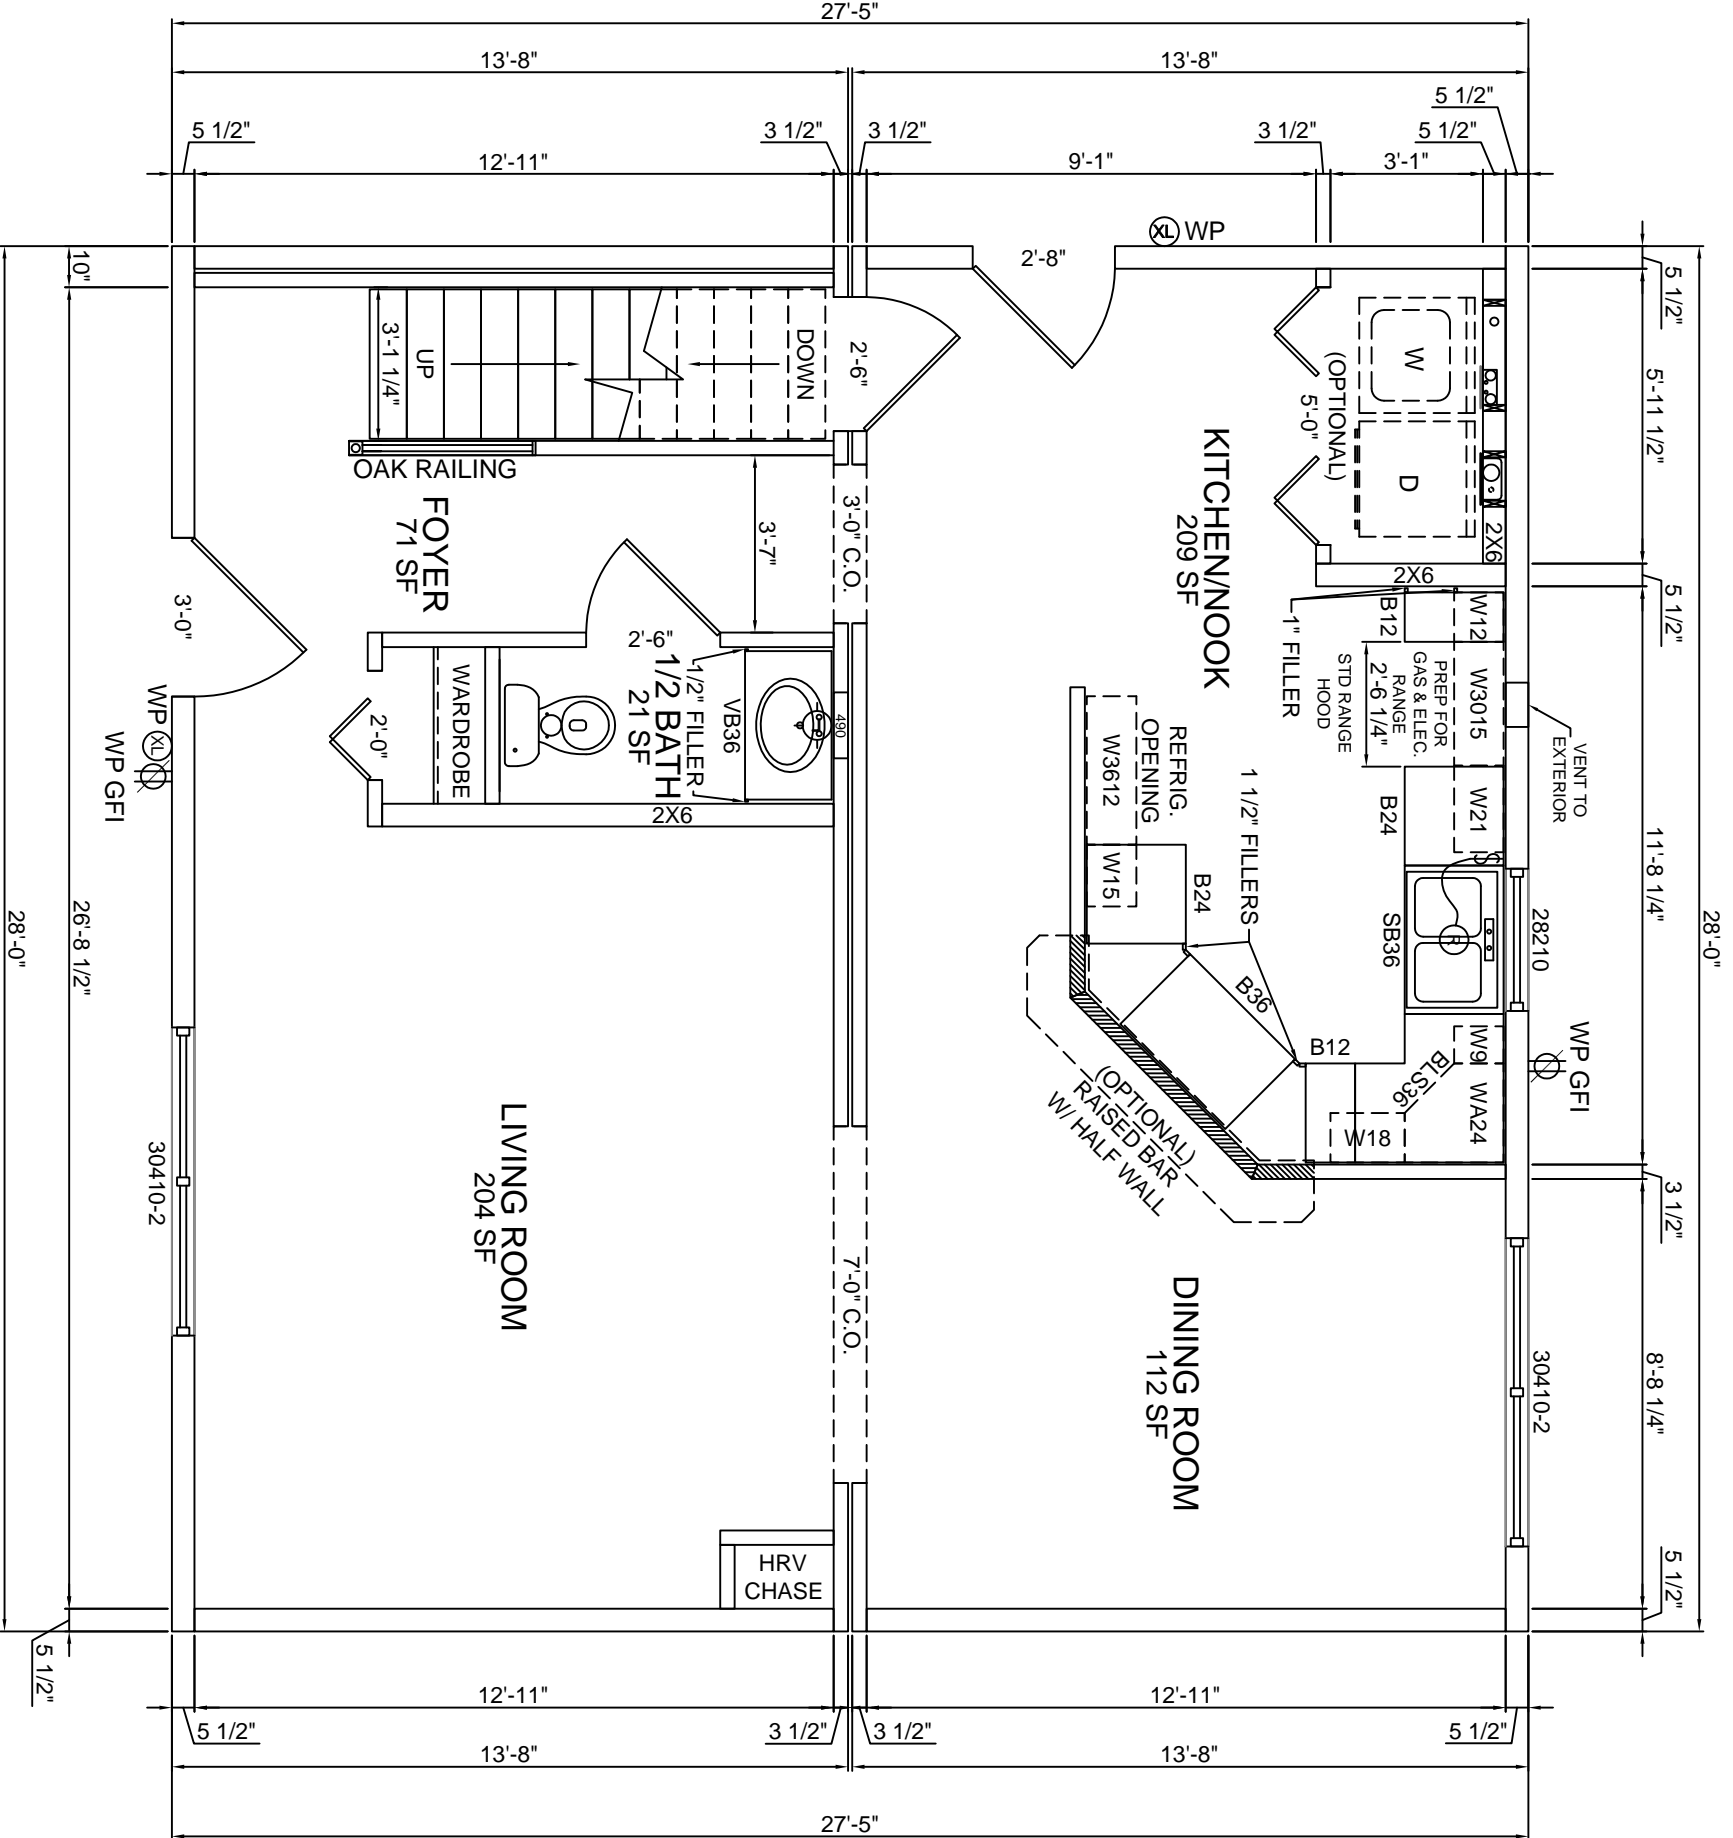

HARVEY WINDOWS  
8'-0" CEILINGS

BOX "B"

BOX "A"

JOB NAME  
BUILDER  
HOUSE TYPE  
**Weston Colonial**  
FILE NAME:  
SERIAL #:


1st FLOOR PLAN  
SHEET # P3  
SCALE: 1/4" = 1'-0"  
DWN BY: KBS  
DATE:

REVISIONS

NO.	DESCRIPTION



**KBS BUILDERS, INC.**  
300 PARK STREET, SOUTH PARIS, ME 04281  
PHONE: 207-739-2400 FAX: 207-739-2223

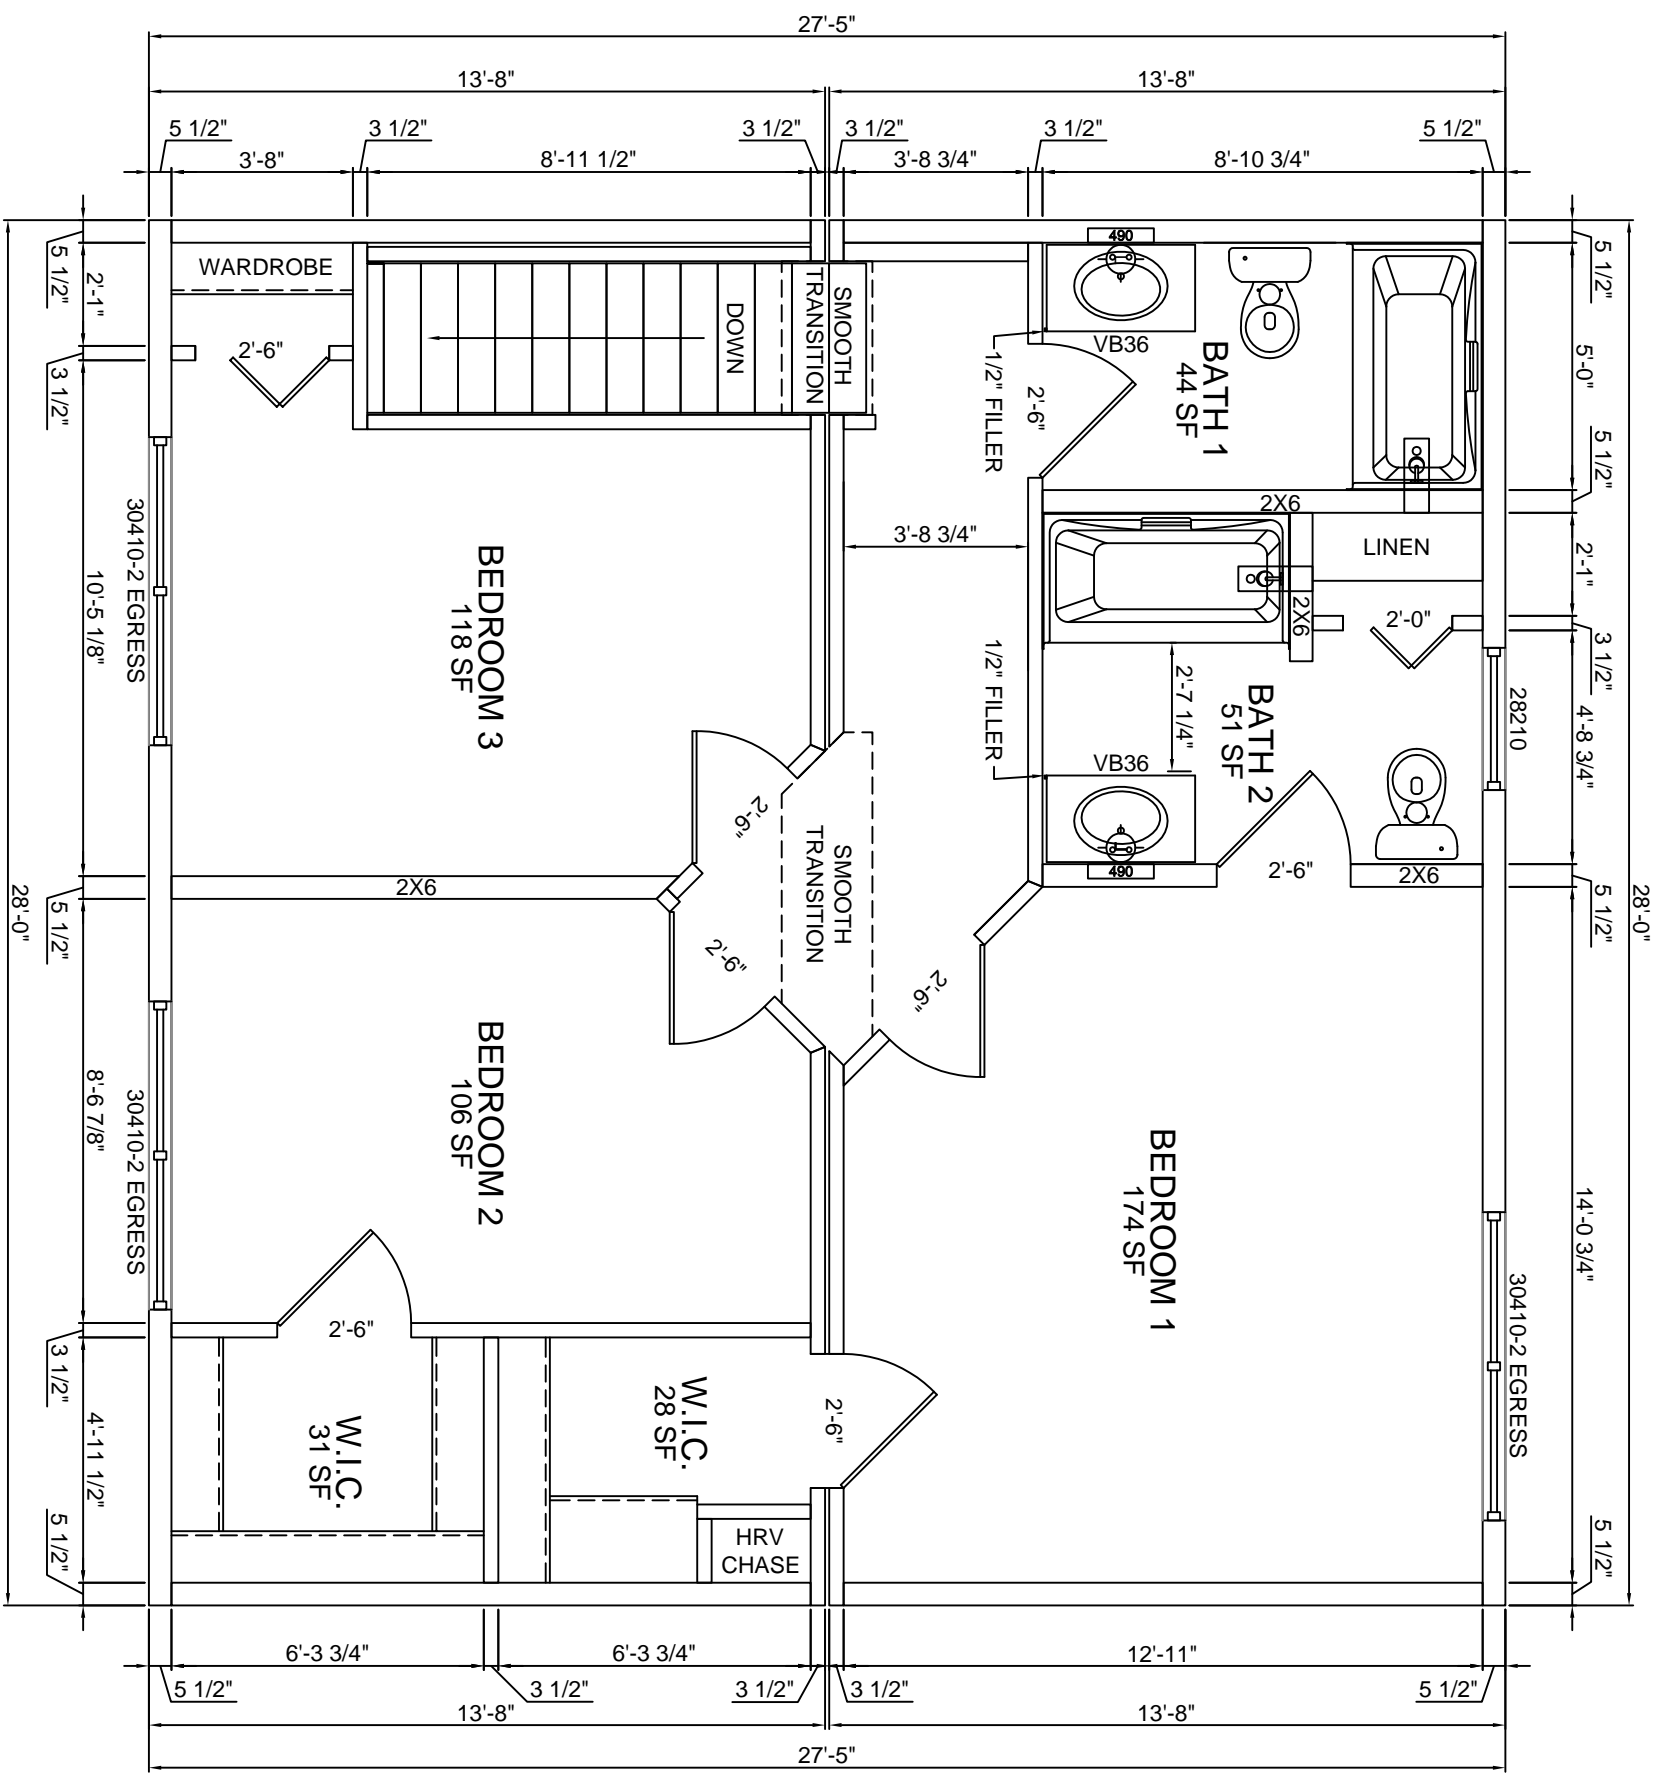

HARVEY WINDOWS

8'-0" CEILINGS

BOX "D"

BOX "C"

JOB NAME

BUILDER

HOUSE TYPE

**Weston Colonial**

FILE NAME:

SERIAL #:

2nd FLOOR PLAN


SHEET # P4

SCALE: 1/4" = 1'-0"

DWN BY: KBS

DATE:

REVISIONS

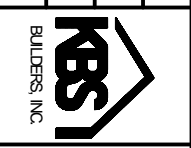**KBS BUILDERS, INC.**

300 PARK STREET, SOUTH PARIS, ME 04281

PHONE: 207-739-2400 FAX: 207-739-2223