


NOTE:  
 - ELEVATIONS ARE FOR GRAPHIC REPRESENTATION ONLY. REFER TO WORK ORDER FORM FOR DETAILED INFORMATION.  
 - EXTERIOR STEPS, RAILINGS & LANDINGS ONSITE BY OTHER.


# FRONT ELEVATION

<small>JOB NAME</small>	<small>BUILDER</small>	<small>HOUSE TYPE</small> <b>Alfred Colonial</b>	<small>FRONT ELEVATION</small>	<small>SHEET #</small> P2	<small>SCALE:</small> 1/4" = 1'-0"
<small>FILE NAME:</small> SERIAL #:				<small>DWN BY:</small> KBS	<small>DATE:</small>
<small>REVISIONS</small>					
					
<b>KBS BUILDERS, INC.</b> 300 PARK STREET, SOUTH PARIS, ME 04281 PHONE: 207-739-2400 FAX: 207-739-2223					

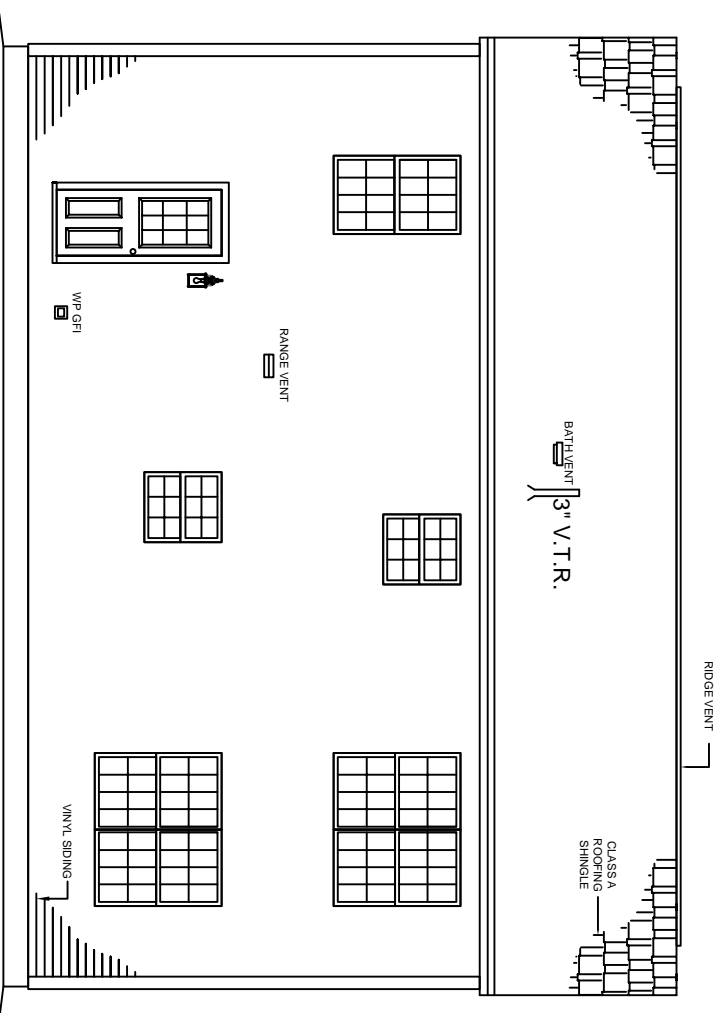


**REAR ELEVATION**

NOTE:  
 - ELEVATIONS ARE FOR GRAPHIC REPRESENTATION ONLY. REFER TO WORK ORDER FORM FOR DETAILED INFORMATION.  
 - EXTERIOR STEPS, RAILINGS & LANDINGS ONSITE BY OTHER.

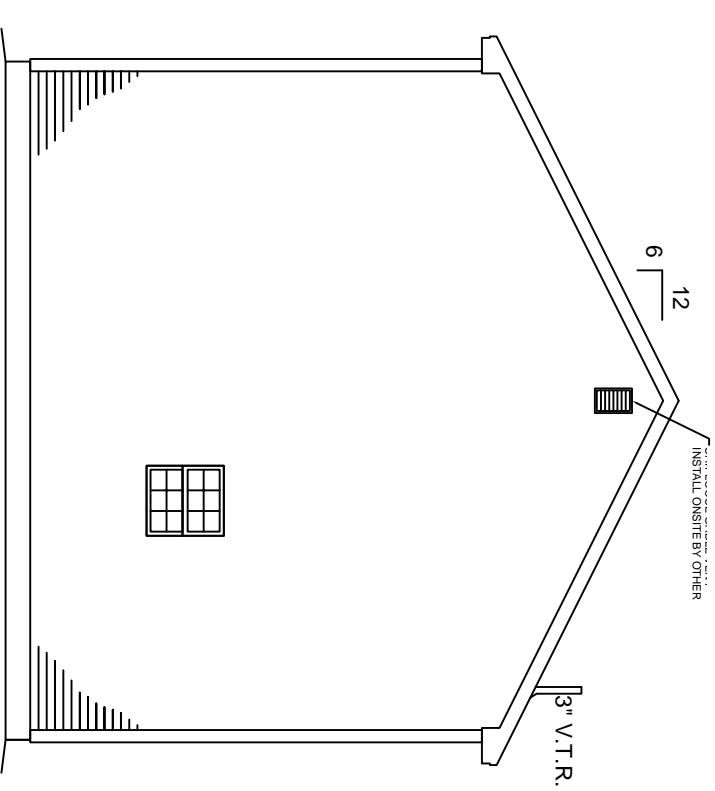

**RIGHT ELEVATION**

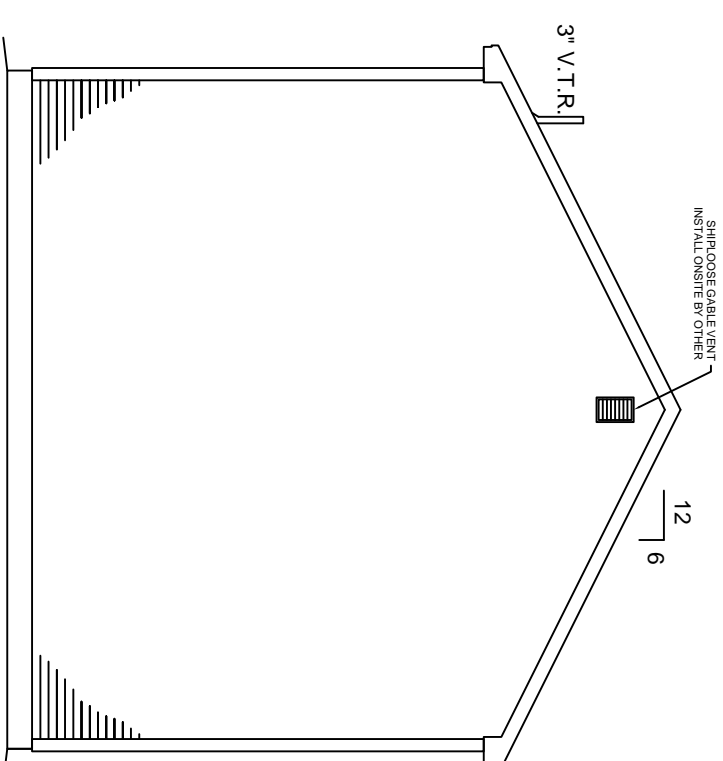

**LEFT ELEVATION**

JOB NAME: \_\_\_\_\_  
 BUILDER: \_\_\_\_\_

HOUSE TYPE: **Alfred Colonial**


FILE NAME: \_\_\_\_\_  
 SERIAL #: \_\_\_\_\_

EXTERIOR ELEVATIONS  
 SHEET # P2a  
 SCALE: 1/8" = 1'-0"  
 DWN BY: KBS  
 DATE: \_\_\_\_\_

REVISIONS




**KBS BUILDERS, INC.**  
 300 PARK STREET, SOUTH PARIS, ME 04281  
 PHONE: 207-739-2400 FAX: 207-739-2223

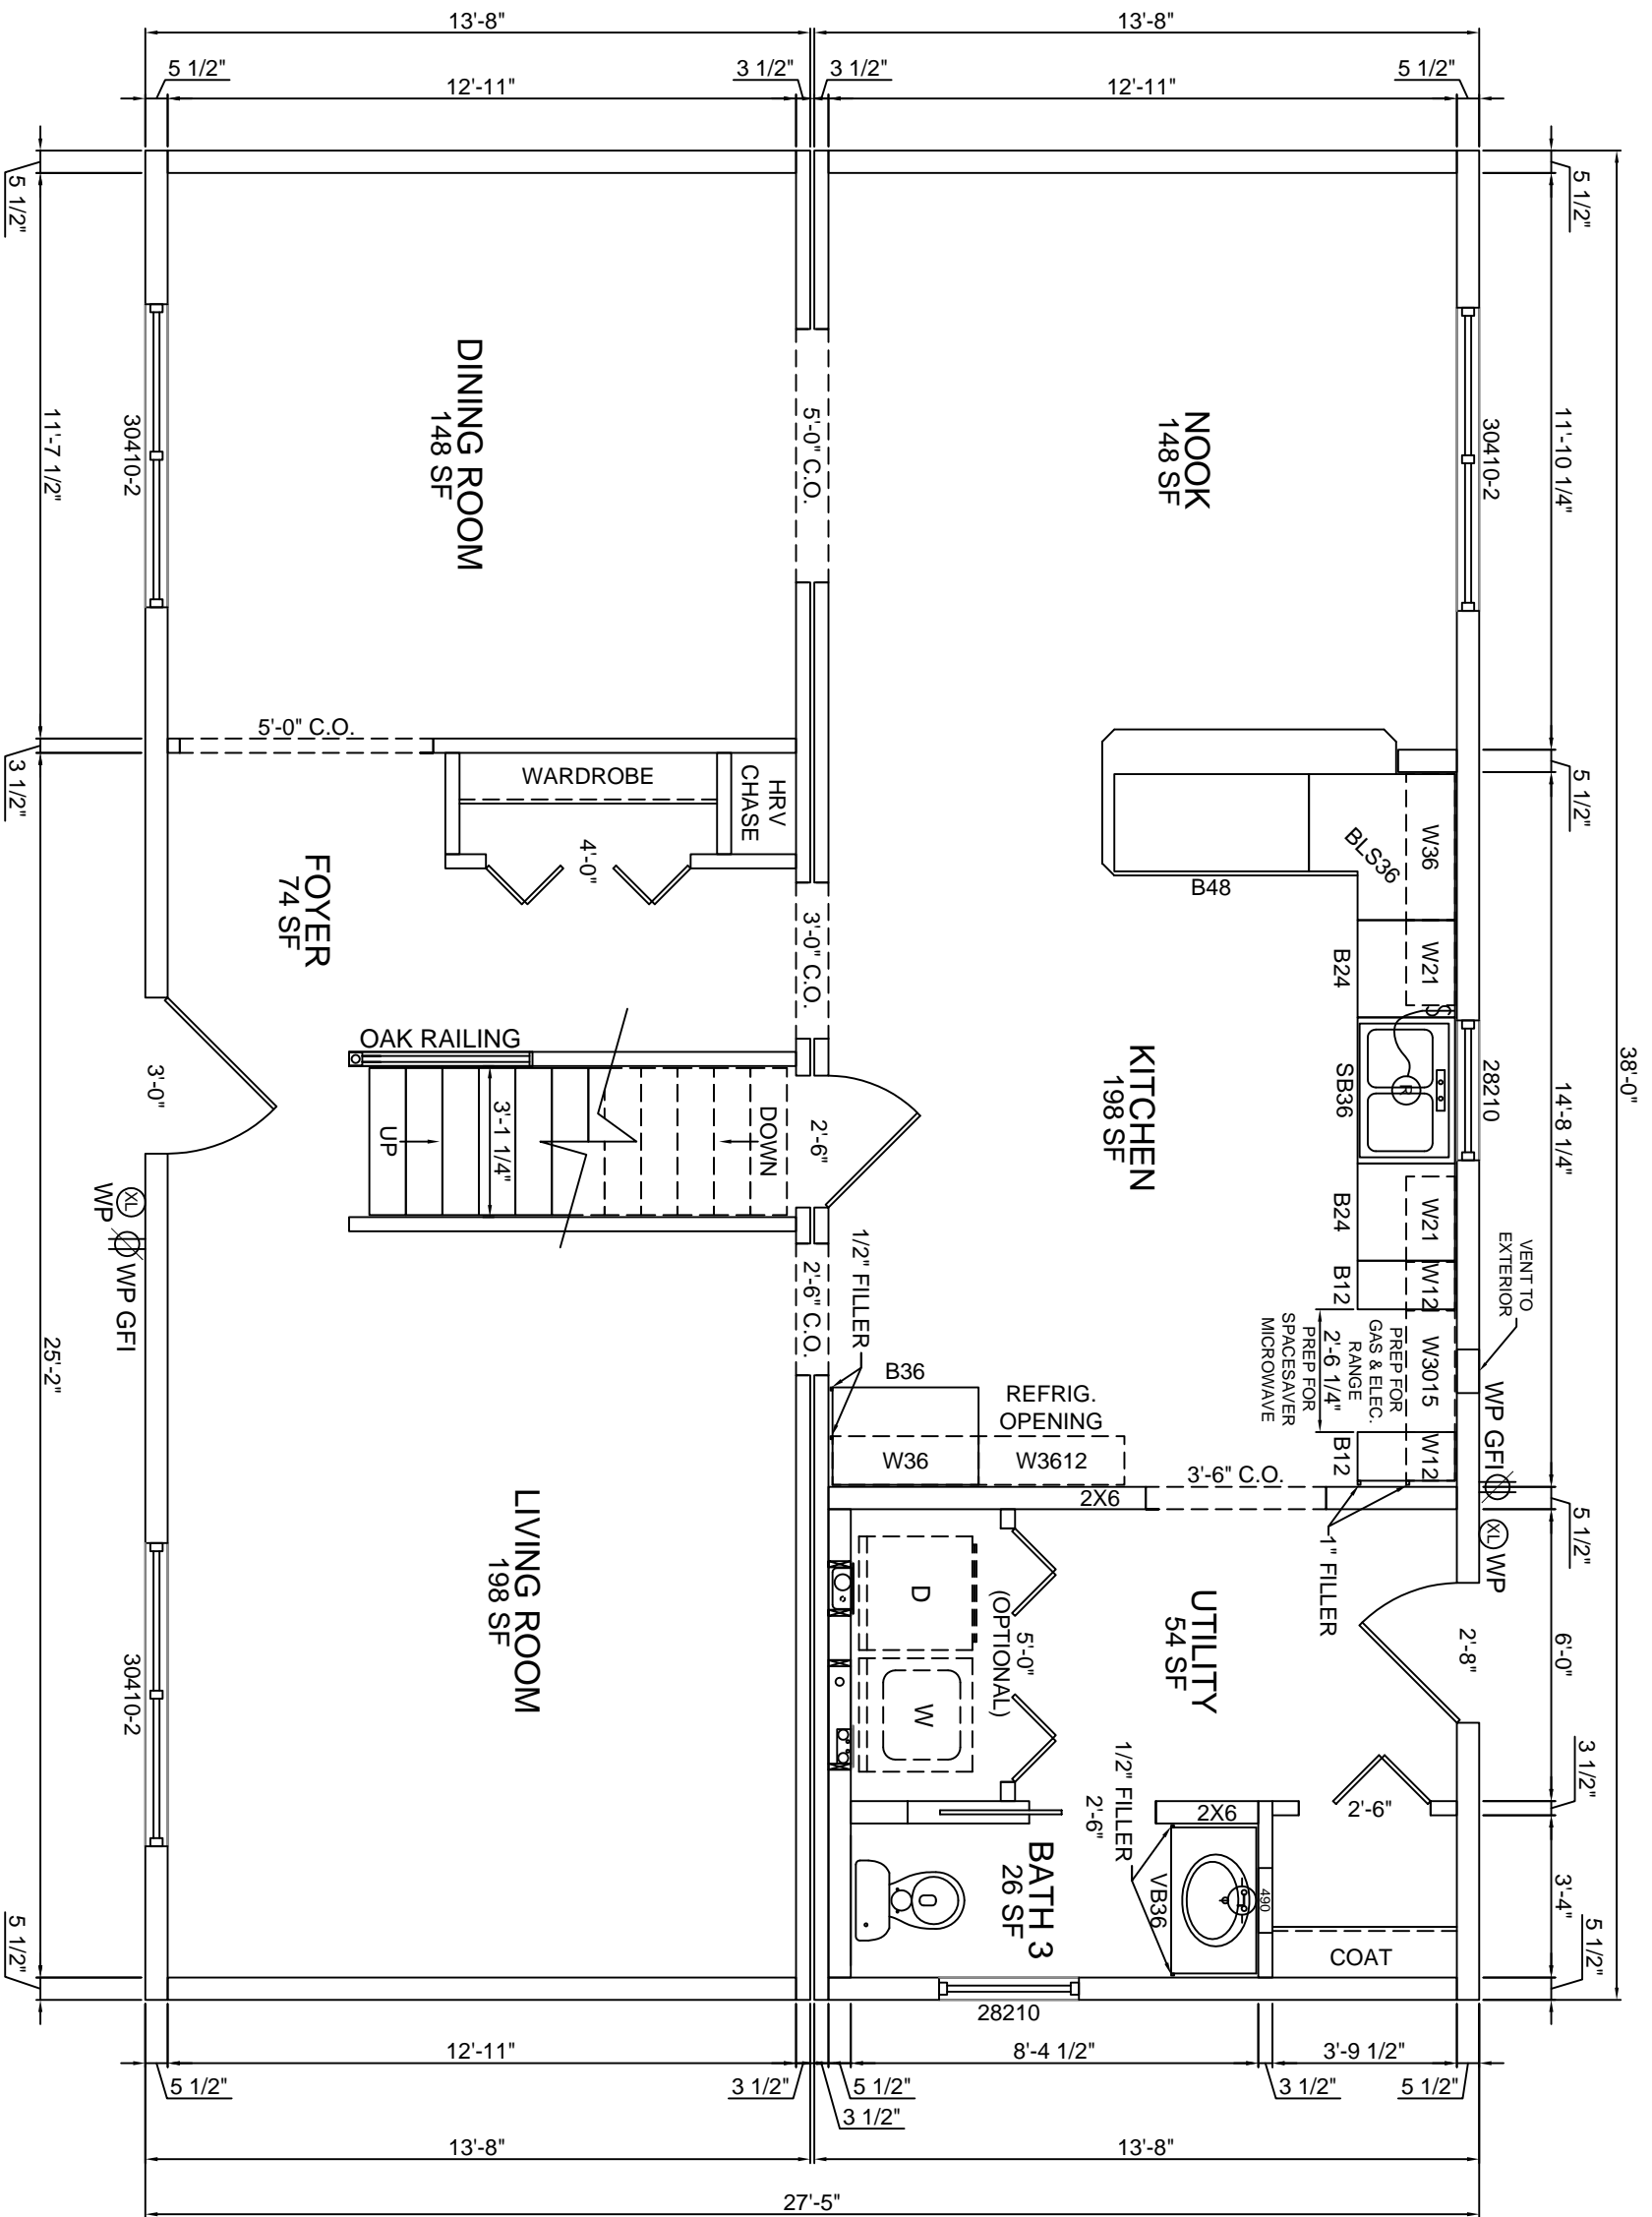

HARVEY WINDOWS  
8'-0" CEILINGS


JOB NAME  
BUILDER

HOUSE TYPE  
**Alfred Colonial**


FILE NAME:  
SERIAL #:

1st FLOOR PLAN  
SHEET # P3  
SCALE: 1/4" = 1'-0"  
DWN BY: KBS  
DATE:

REVISIONS

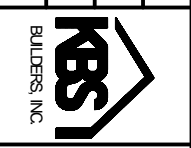**KBS BUILDERS, INC.**  
300 PARK STREET, SOUTH PARIS, ME 04281  
PHONE: 207-739-2400 FAX: 207-739-2223

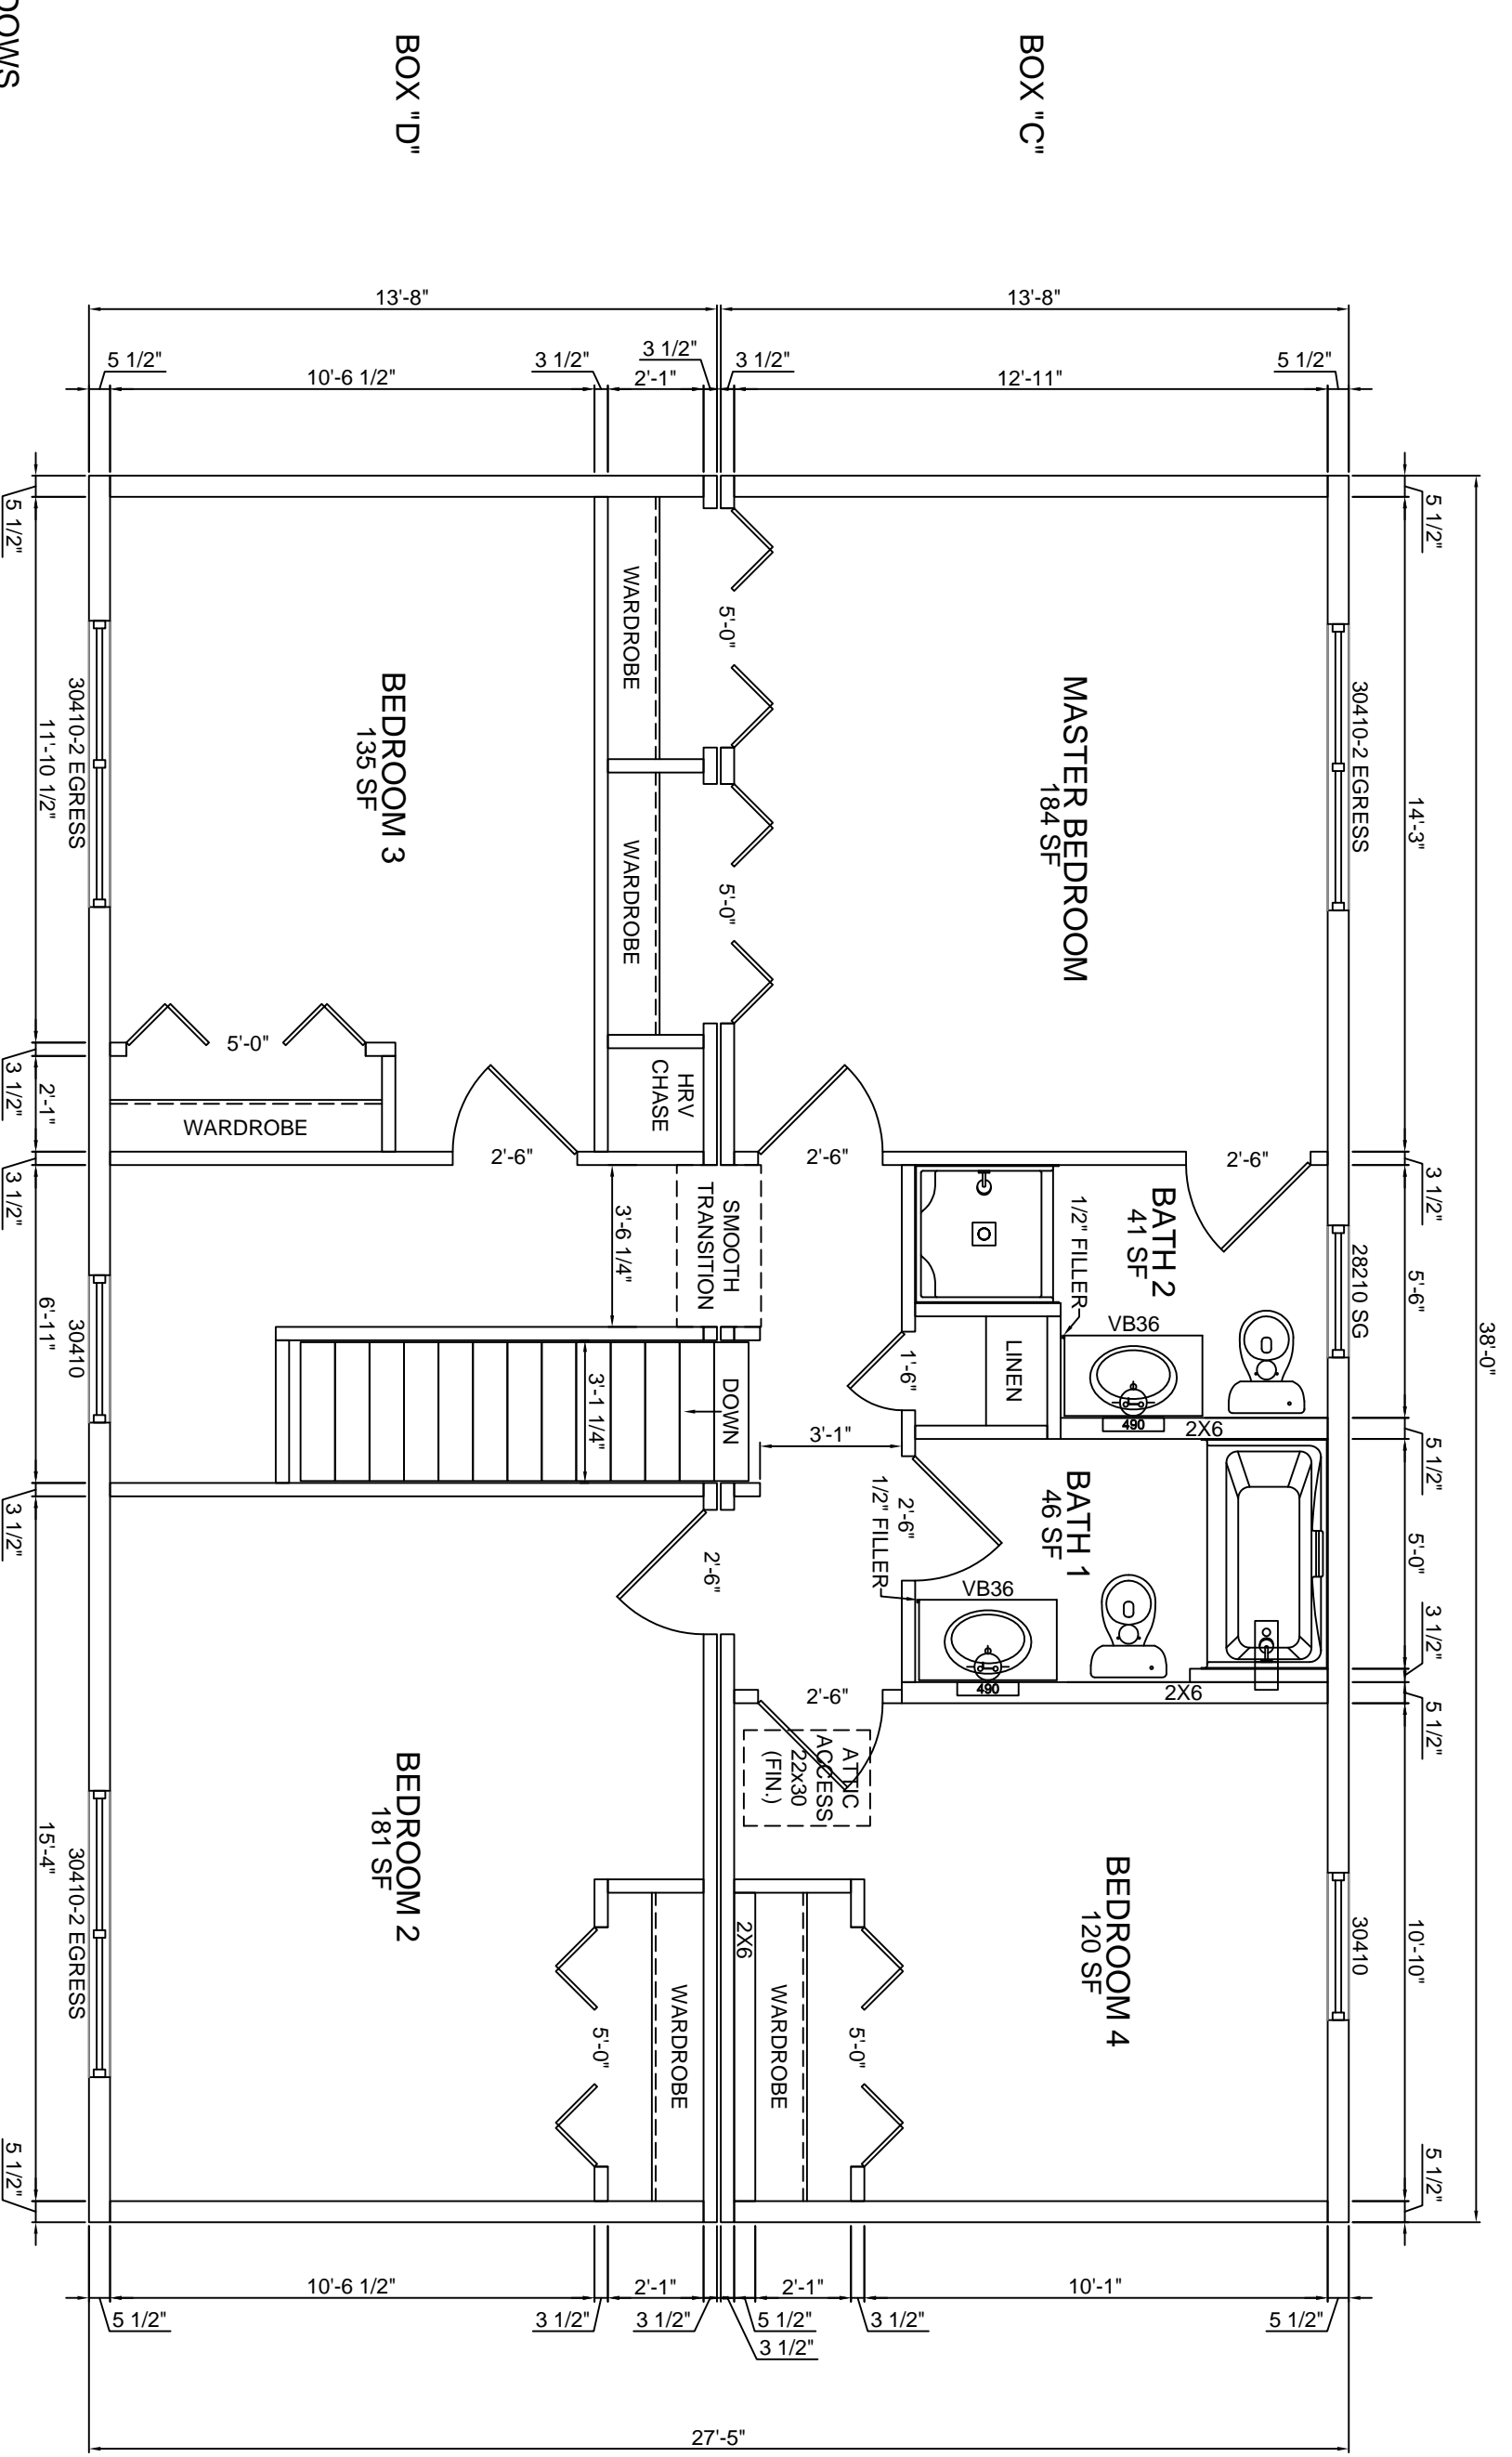

JOB NAME  
 HARVEY WINDOWS  
 8'-0" CEILINGS

BUILDER

HOUSE TYPE  
**Alfred Colonial**  
 FILE NAME:  
 SERIAL #:

2nd FLOOR PLAN  
 SHEET # P4  
 SCALE: 1/4" = 1'-0"  
 DWN BY: KBS  
 DATE:

REVISIONS




**KBS BUILDERS, INC.**  
 300 PARK STREET, SOUTH PARIS, ME 04281  
 PHONE: 207-739-2400 FAX: 207-739-2223