

FRONT ELEVATION

NOTE:
 -ELEVATIONS ARE FOR GRAPHIC REPRESENTATION ONLY. REFER TO WORK ORDER FORM FOR DETAILED INFORMATION.
 - EXTERIOR STEPS, RAILINGS & LANDINGS ONSITE BY OTHER.

JOB NAME

BUILDER

HOUSE TYPE

Dexter Colonial

FILE NAME:
 SERIAL #:

FRONT ELEVATION

SHEET # P2
 SCALE: 1/4" = 1'-0"
 DWN BY: KBS
 DATE:


REVISIONS

NO.	DATE	DESCRIPTION




KBS BUILDERS, INC.

300 PARK STREET, SOUTH PARIS, ME 04281
 PHONE: 207-739-2400 FAX: 207-739-2223

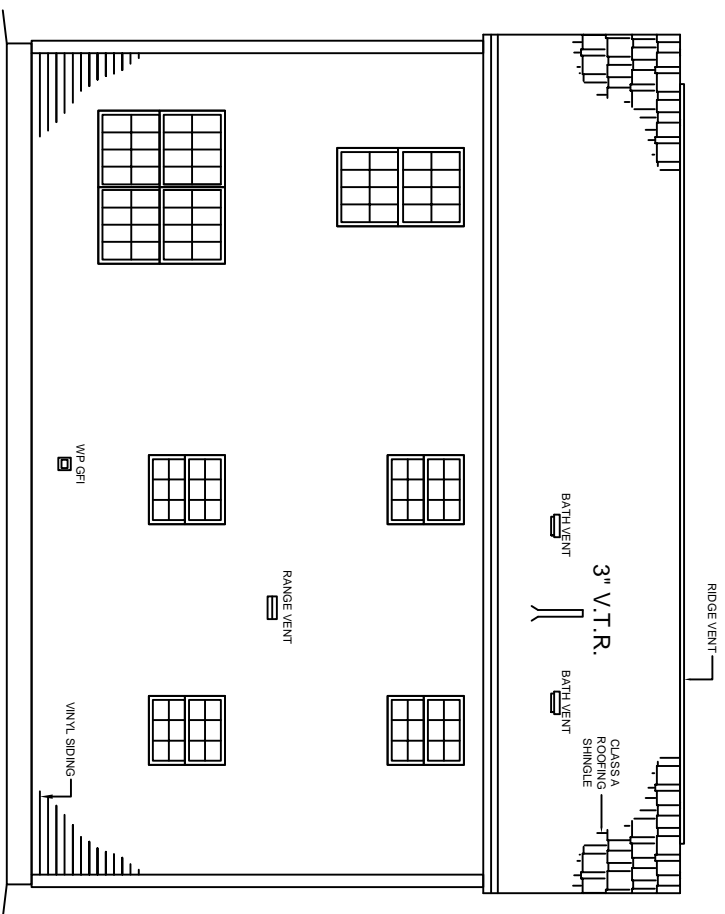


REAR ELEVATION

NOTE:
 - ELEVATIONS ARE FOR GRAPHIC REPRESENTATION ONLY. REFER TO WORK ORDER FORM FOR DETAILED INFORMATION.
 - EXTERIOR STEPS, RAILINGS & LANDINGS ONSITE BY OTHER.

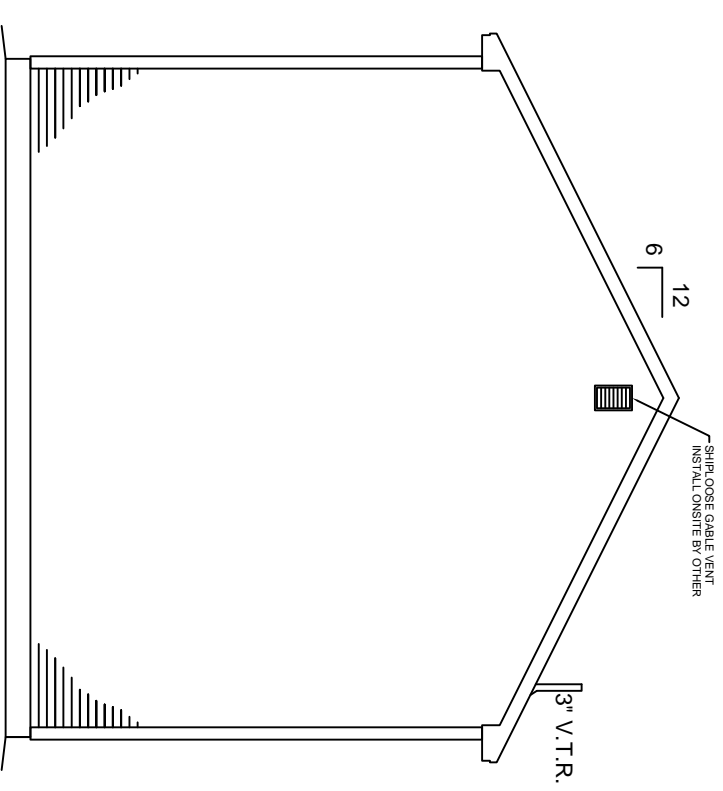

RIGHT ELEVATION

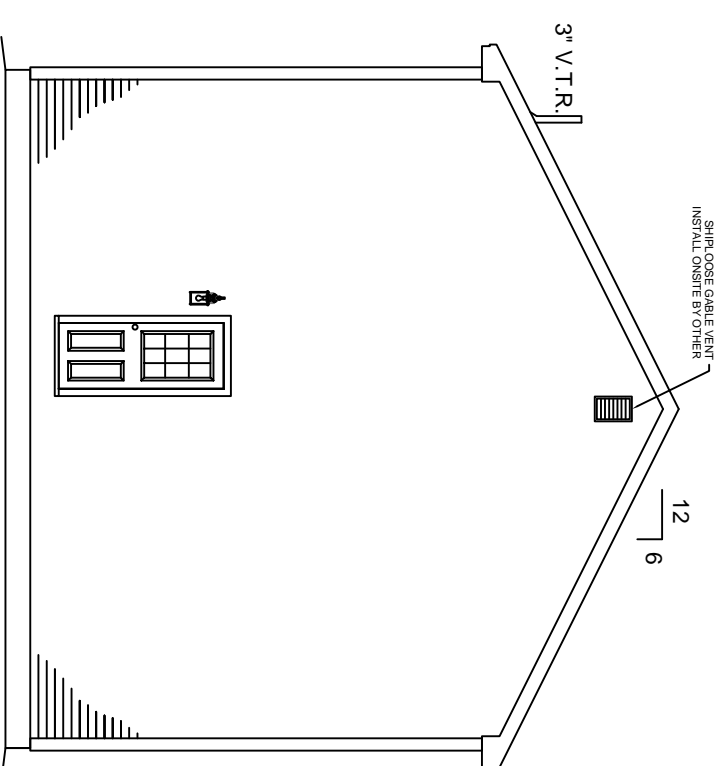

LEFT ELEVATION

JOB NAME: _____

BUILDER: _____


HOUSE TYPE: **Dexter Colonial**

FILE NAME: _____
 SERIAL #: _____

EXTERIOR ELEVATIONS


SHEET # P2a
 SCALE: 1/8" = 1'-0"
 DWN BY: KBS
 DATE: _____

REVISIONS

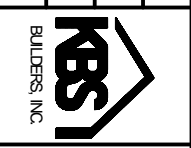

KBS BUILDERS, INC.

300 PARK STREET, SOUTH PARIS, ME 04281
 PHONE: 207-739-2400 FAX: 207-739-2223

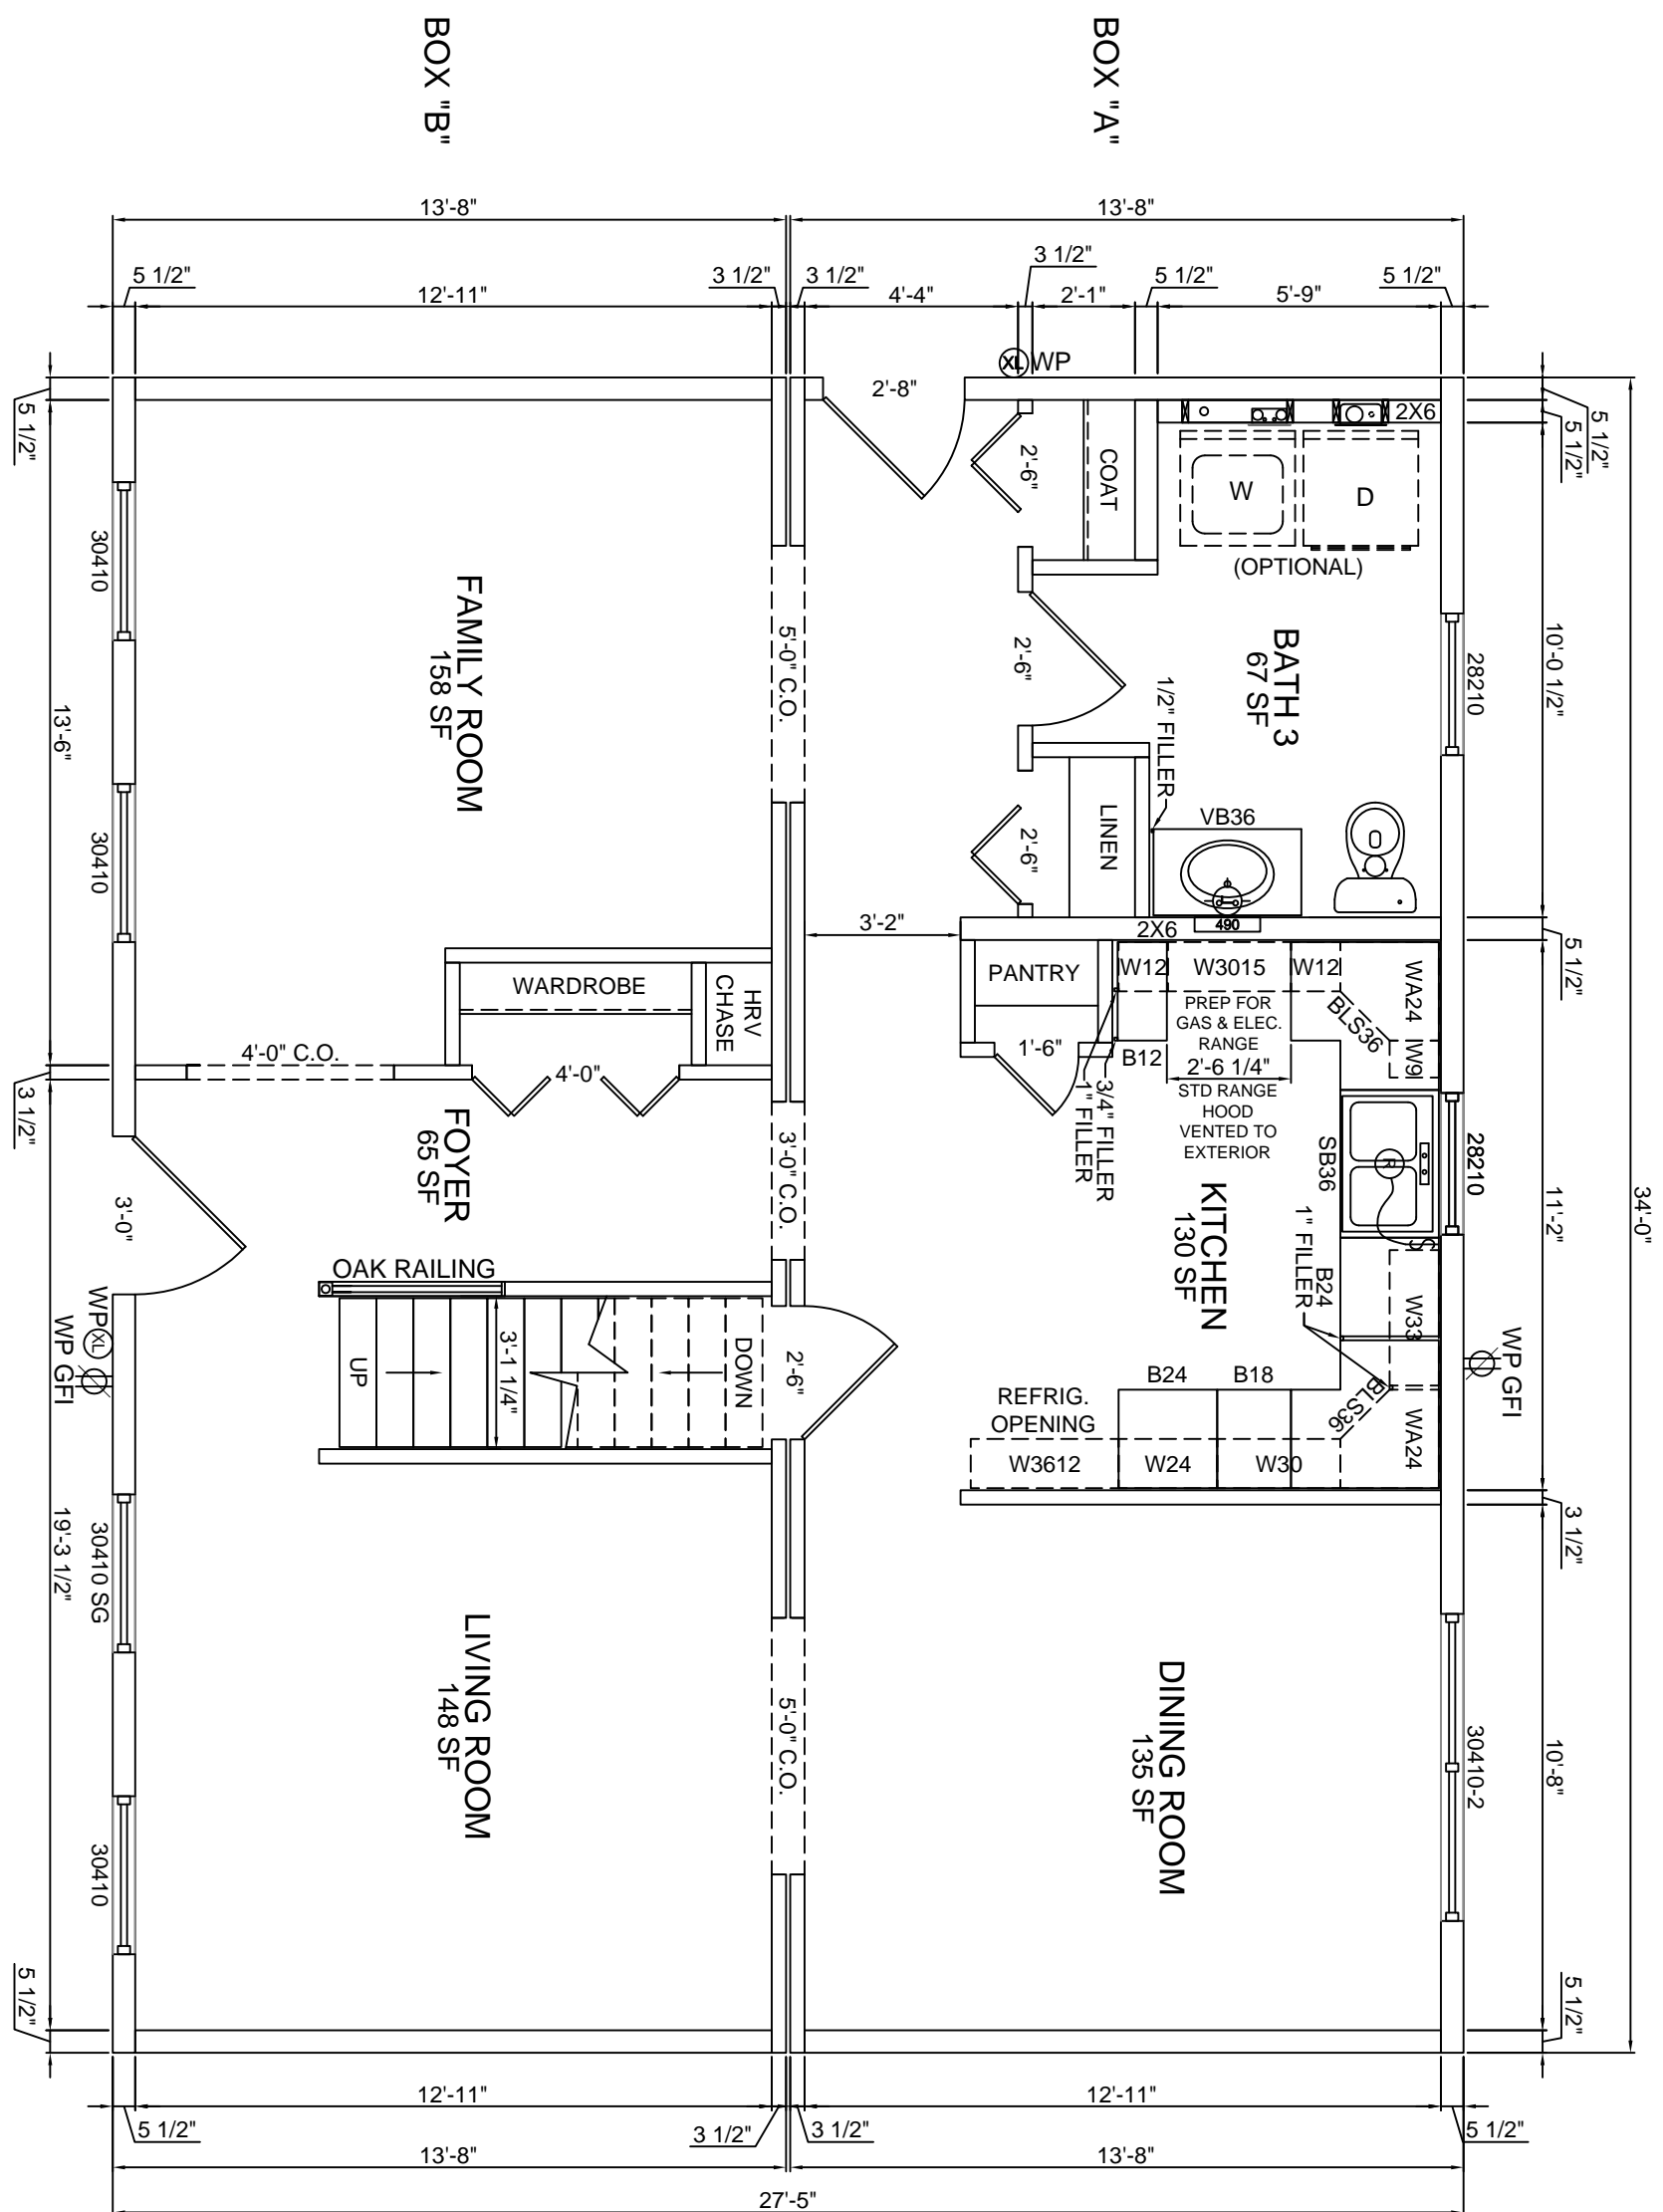

HARVEY WINDOWS
 8'-0" CEILINGS


JOB NAME: HARVEY
 BUILDER:

HOUSE TYPE: **Dexter Colonial**
 FILE NAME:
 SERIAL #:


1st FLOOR PLAN
 SHEET # P3
 SCALE: 1/4" = 1'-0"
 DWN BY: KBS
 DATE:

REVISIONS

NO.	DESCRIPTION

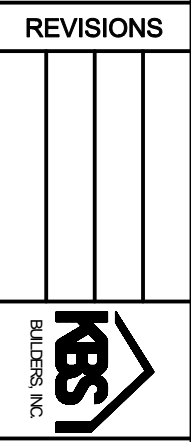

KBS BUILDERS, INC.
 300 PARK STREET, SOUTH PARIS, ME 04281
 PHONE: 207-739-2400 FAX: 207-739-2223

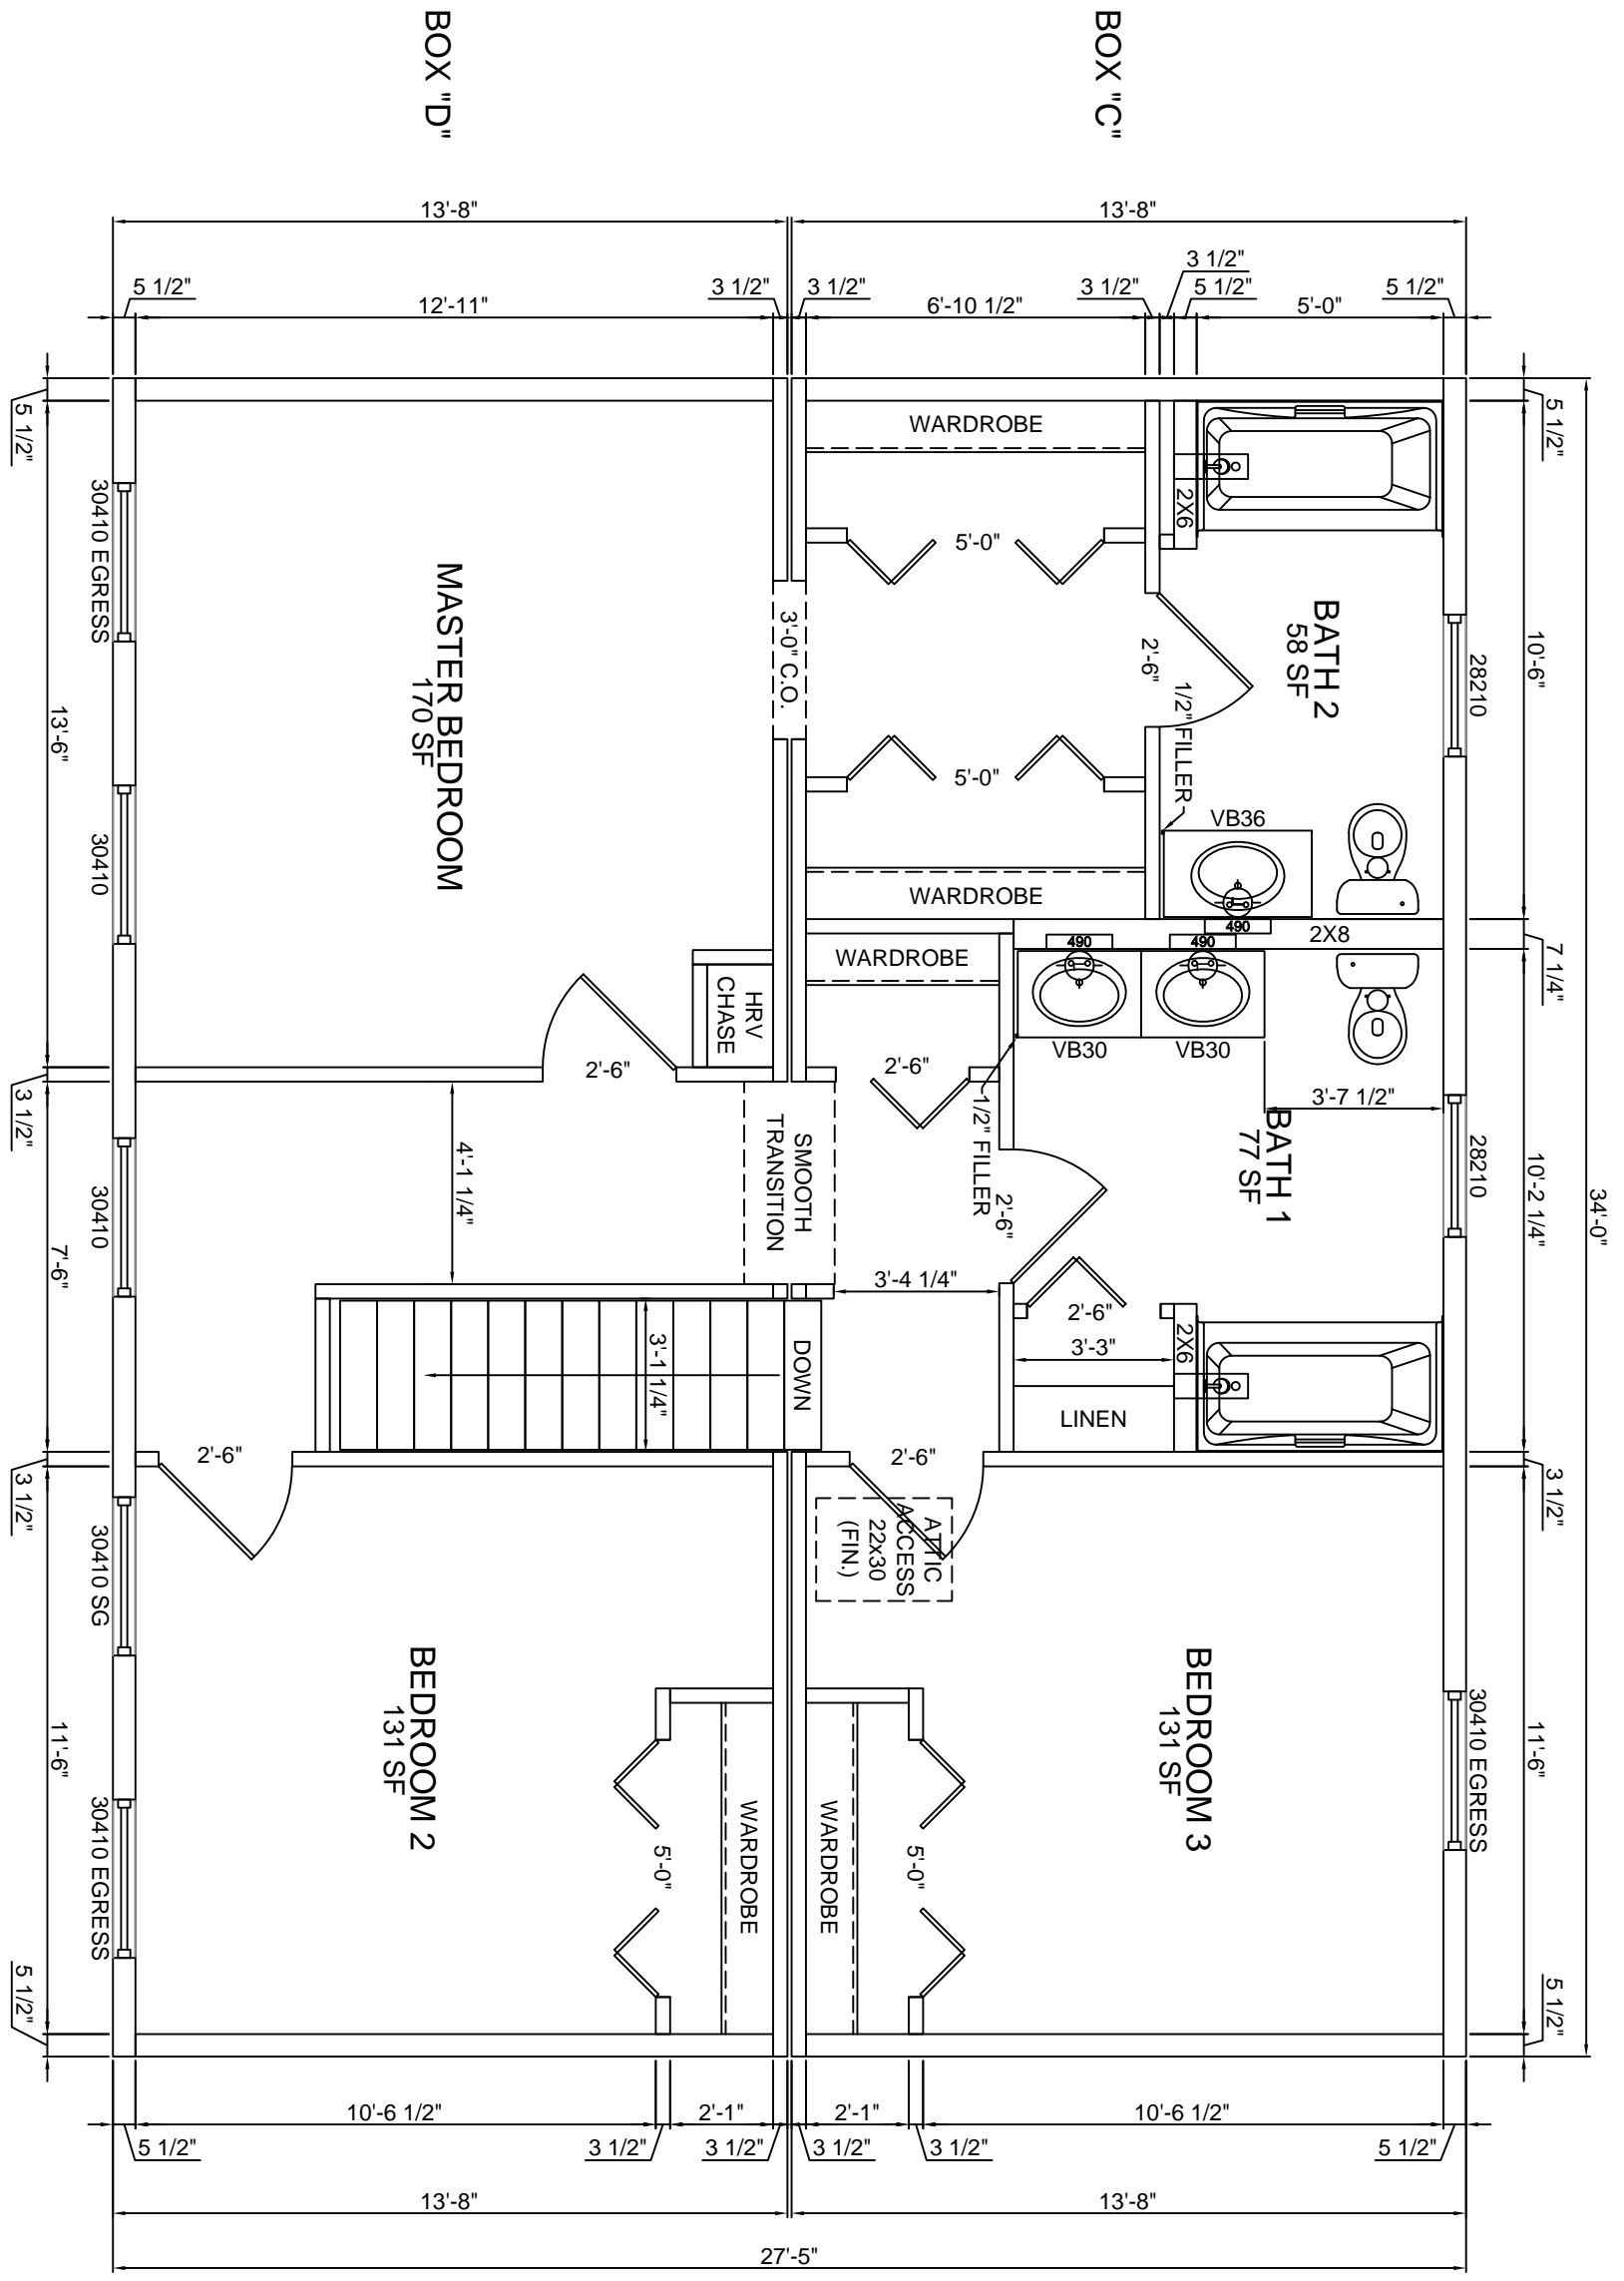

HARVEY WINDOWS
8'-0" CEILINGS


JOB NAME
BUILDER

HOUSE TYPE
Dexter Colonial

FILE NAME:
SERIAL #:

2nd FLOOR PLAN
SHEET # P4
SCALE: 1/4" = 1'-0"
DWN BY: KBS
DATE:

REVISIONS

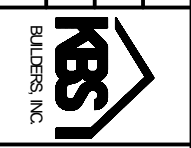

KBS BUILDERS, INC.
300 PARK STREET, SOUTH PARIS, ME 04281
PHONE: 207-739-2400 FAX: 207-739-2223