


FRONT ELEVATION


NOTE:
 -ELEVATIONS ARE FOR GRAPHIC REPRESENTATION ONLY. REFER TO WORK ORDER FORM FOR DETAILED INFORMATION.
 - EXTERIOR STEPS, RAILINGS & LANDINGS ONSITE BY OTHER.

JOB NAME	BUILDER	HOUSE TYPE Hampden Colonial	FRONT ELEVATION SHEET # P2 SCALE: 1/4" = 1'-0" DWN BY: KBS DATE:	REVISIONS		KBS BUILDERS, INC. 300 PARK STREET, SOUTH PARIS, ME 04281 PHONE: 207-739-2400 FAX: 207-739-2223
----------	---------	---------------------------------------	--	-----------	--	--

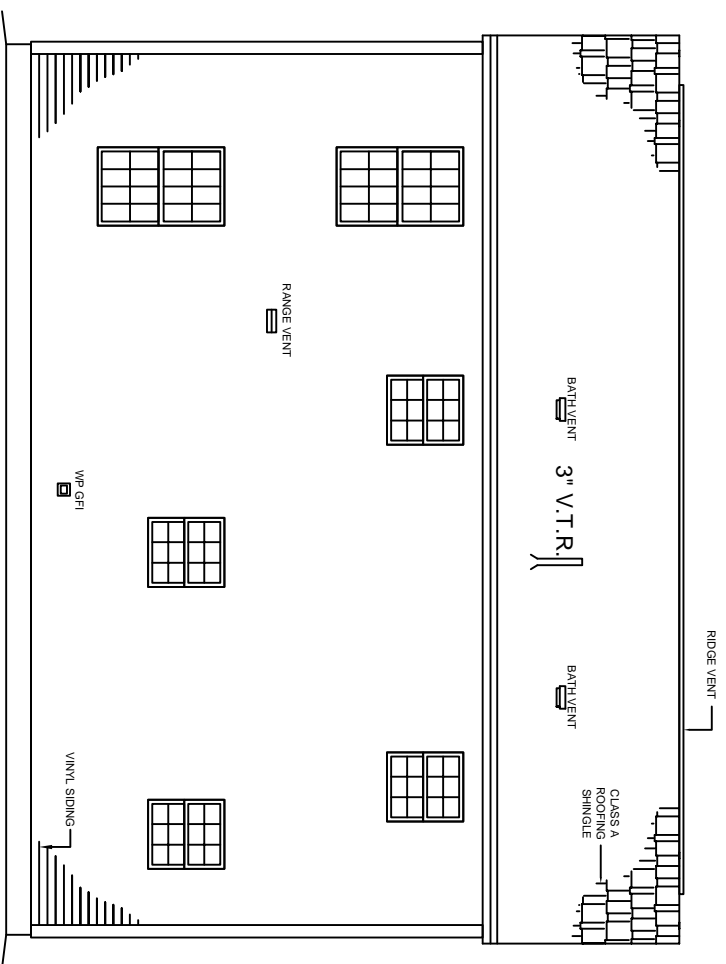


REAR ELEVATION

NOTE:
 - ELEVATIONS ARE FOR GRAPHIC REPRESENTATION ONLY. REFER TO WORK ORDER FORM FOR DETAILED INFORMATION.
 - EXTERIOR STEPS, RAILINGS & LANDINGS ONSITE BY OTHER.

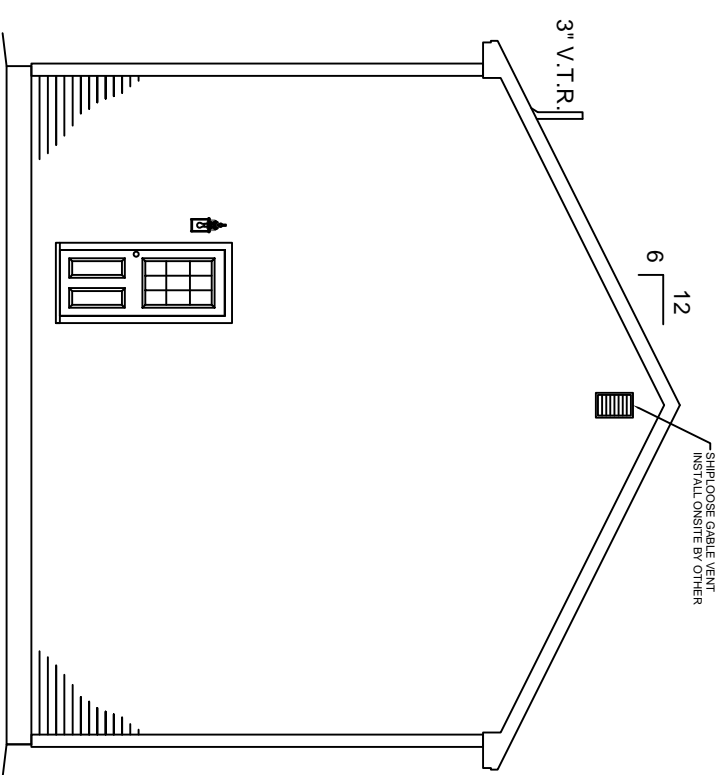


LEFT ELEVATION

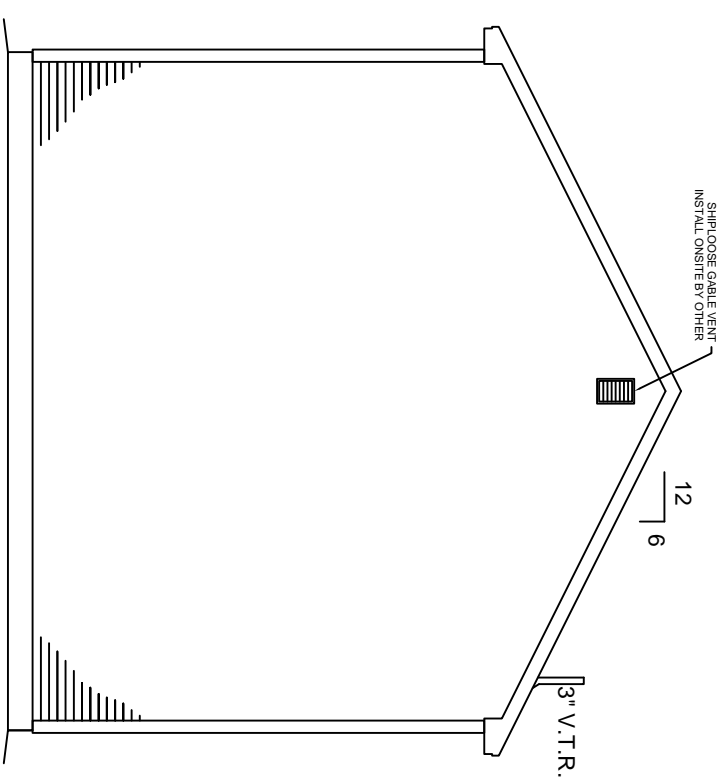

RIGHT ELEVATION

<small>JOB NAME</small>	<small>BUILDER</small>	<small>HOUSE TYPE</small> Hampden Colonial	<small>EXTERIOR ELEVATIONS</small>
		<small>FILE NAME:</small> <small>SERIAL #:</small>	<small>SHEET #</small> P2a <small>SCALE:</small> 1/8" = 1'-0" <small>DWN BY:</small> KBS <small>DATE:</small>
<small>REVISIONS</small>			
			
KBS BUILDERS, INC. 300 PARK STREET, SOUTH PARIS, ME 04281 PHONE: 207-739-2400 FAX: 207-739-2223			

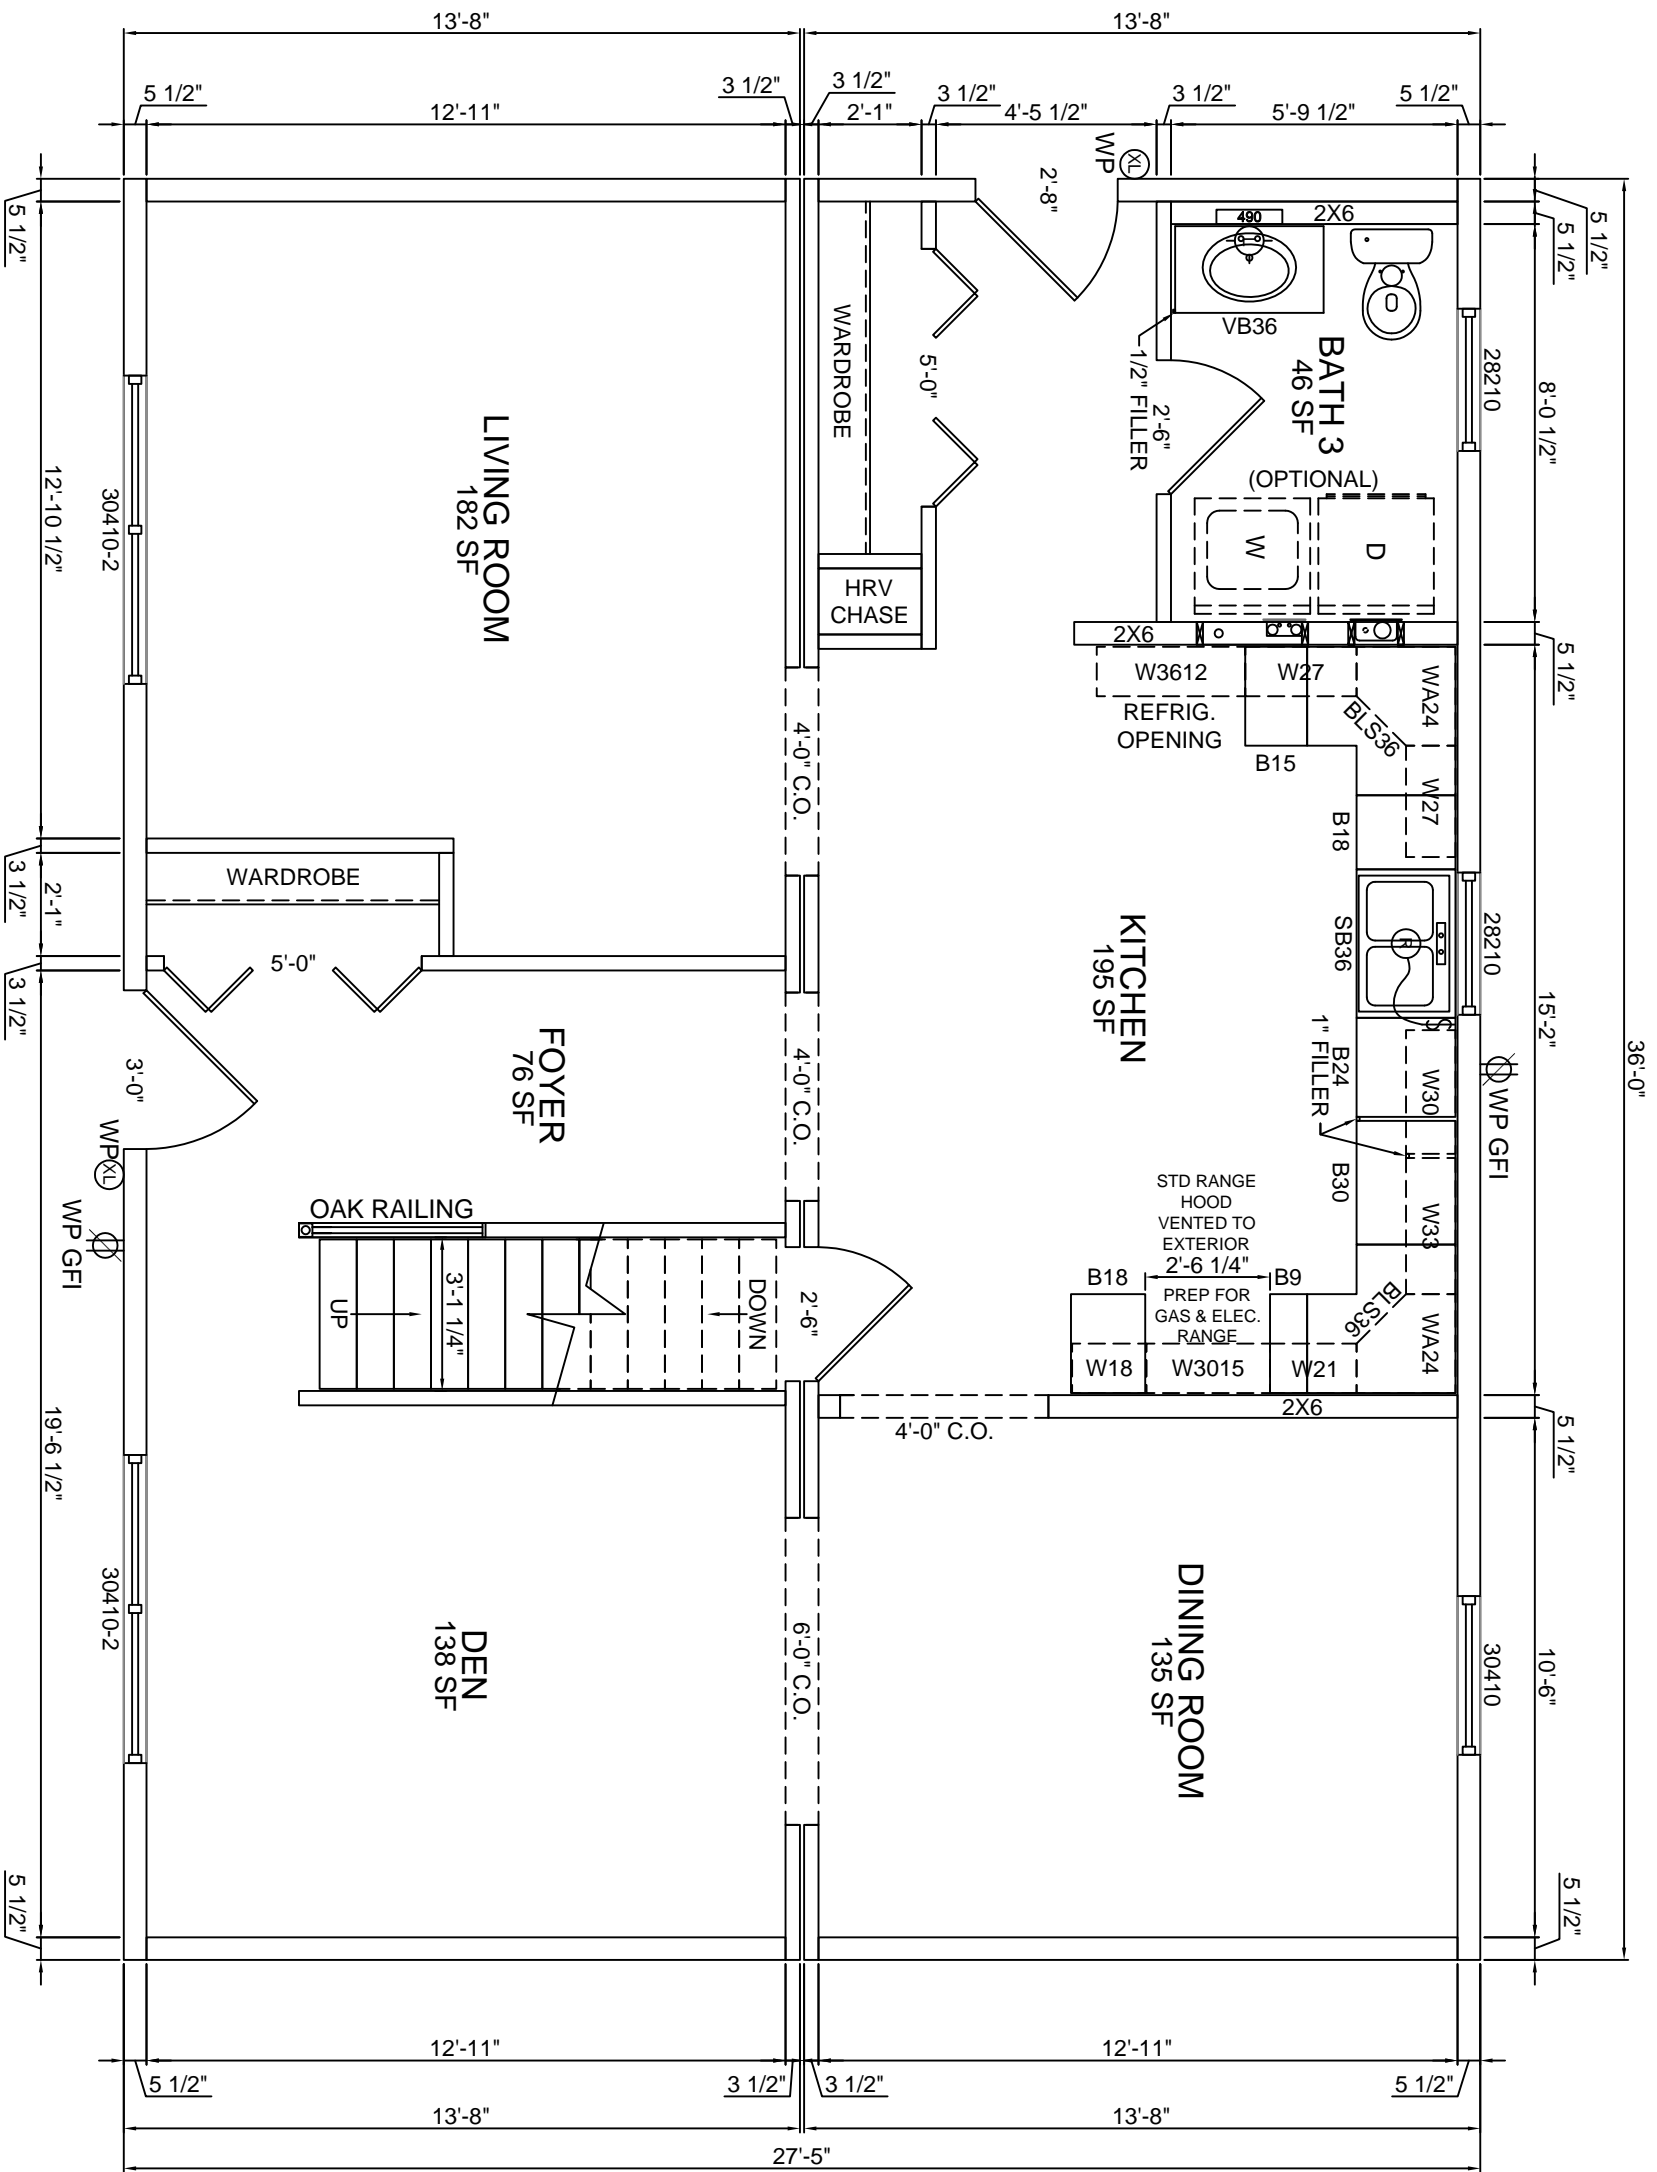

HARVEY WINDOWS
8'-0" CEILINGS

JOB NAME

BUILDER

HOUSE TYPE

Hampden Colonial

FILE NAME:
SERIAL #:

1st FLOOR PLAN


SHEET # P3
SCALE: 1/4" = 1'-0"
DWN BY: KBS
DATE:

REVISIONS


NO.	DESCRIPTION



KBS BUILDERS, INC.
300 PARK STREET, SOUTH PARIS, ME 04281
PHONE: 207-739-2400 FAX: 207-739-2223

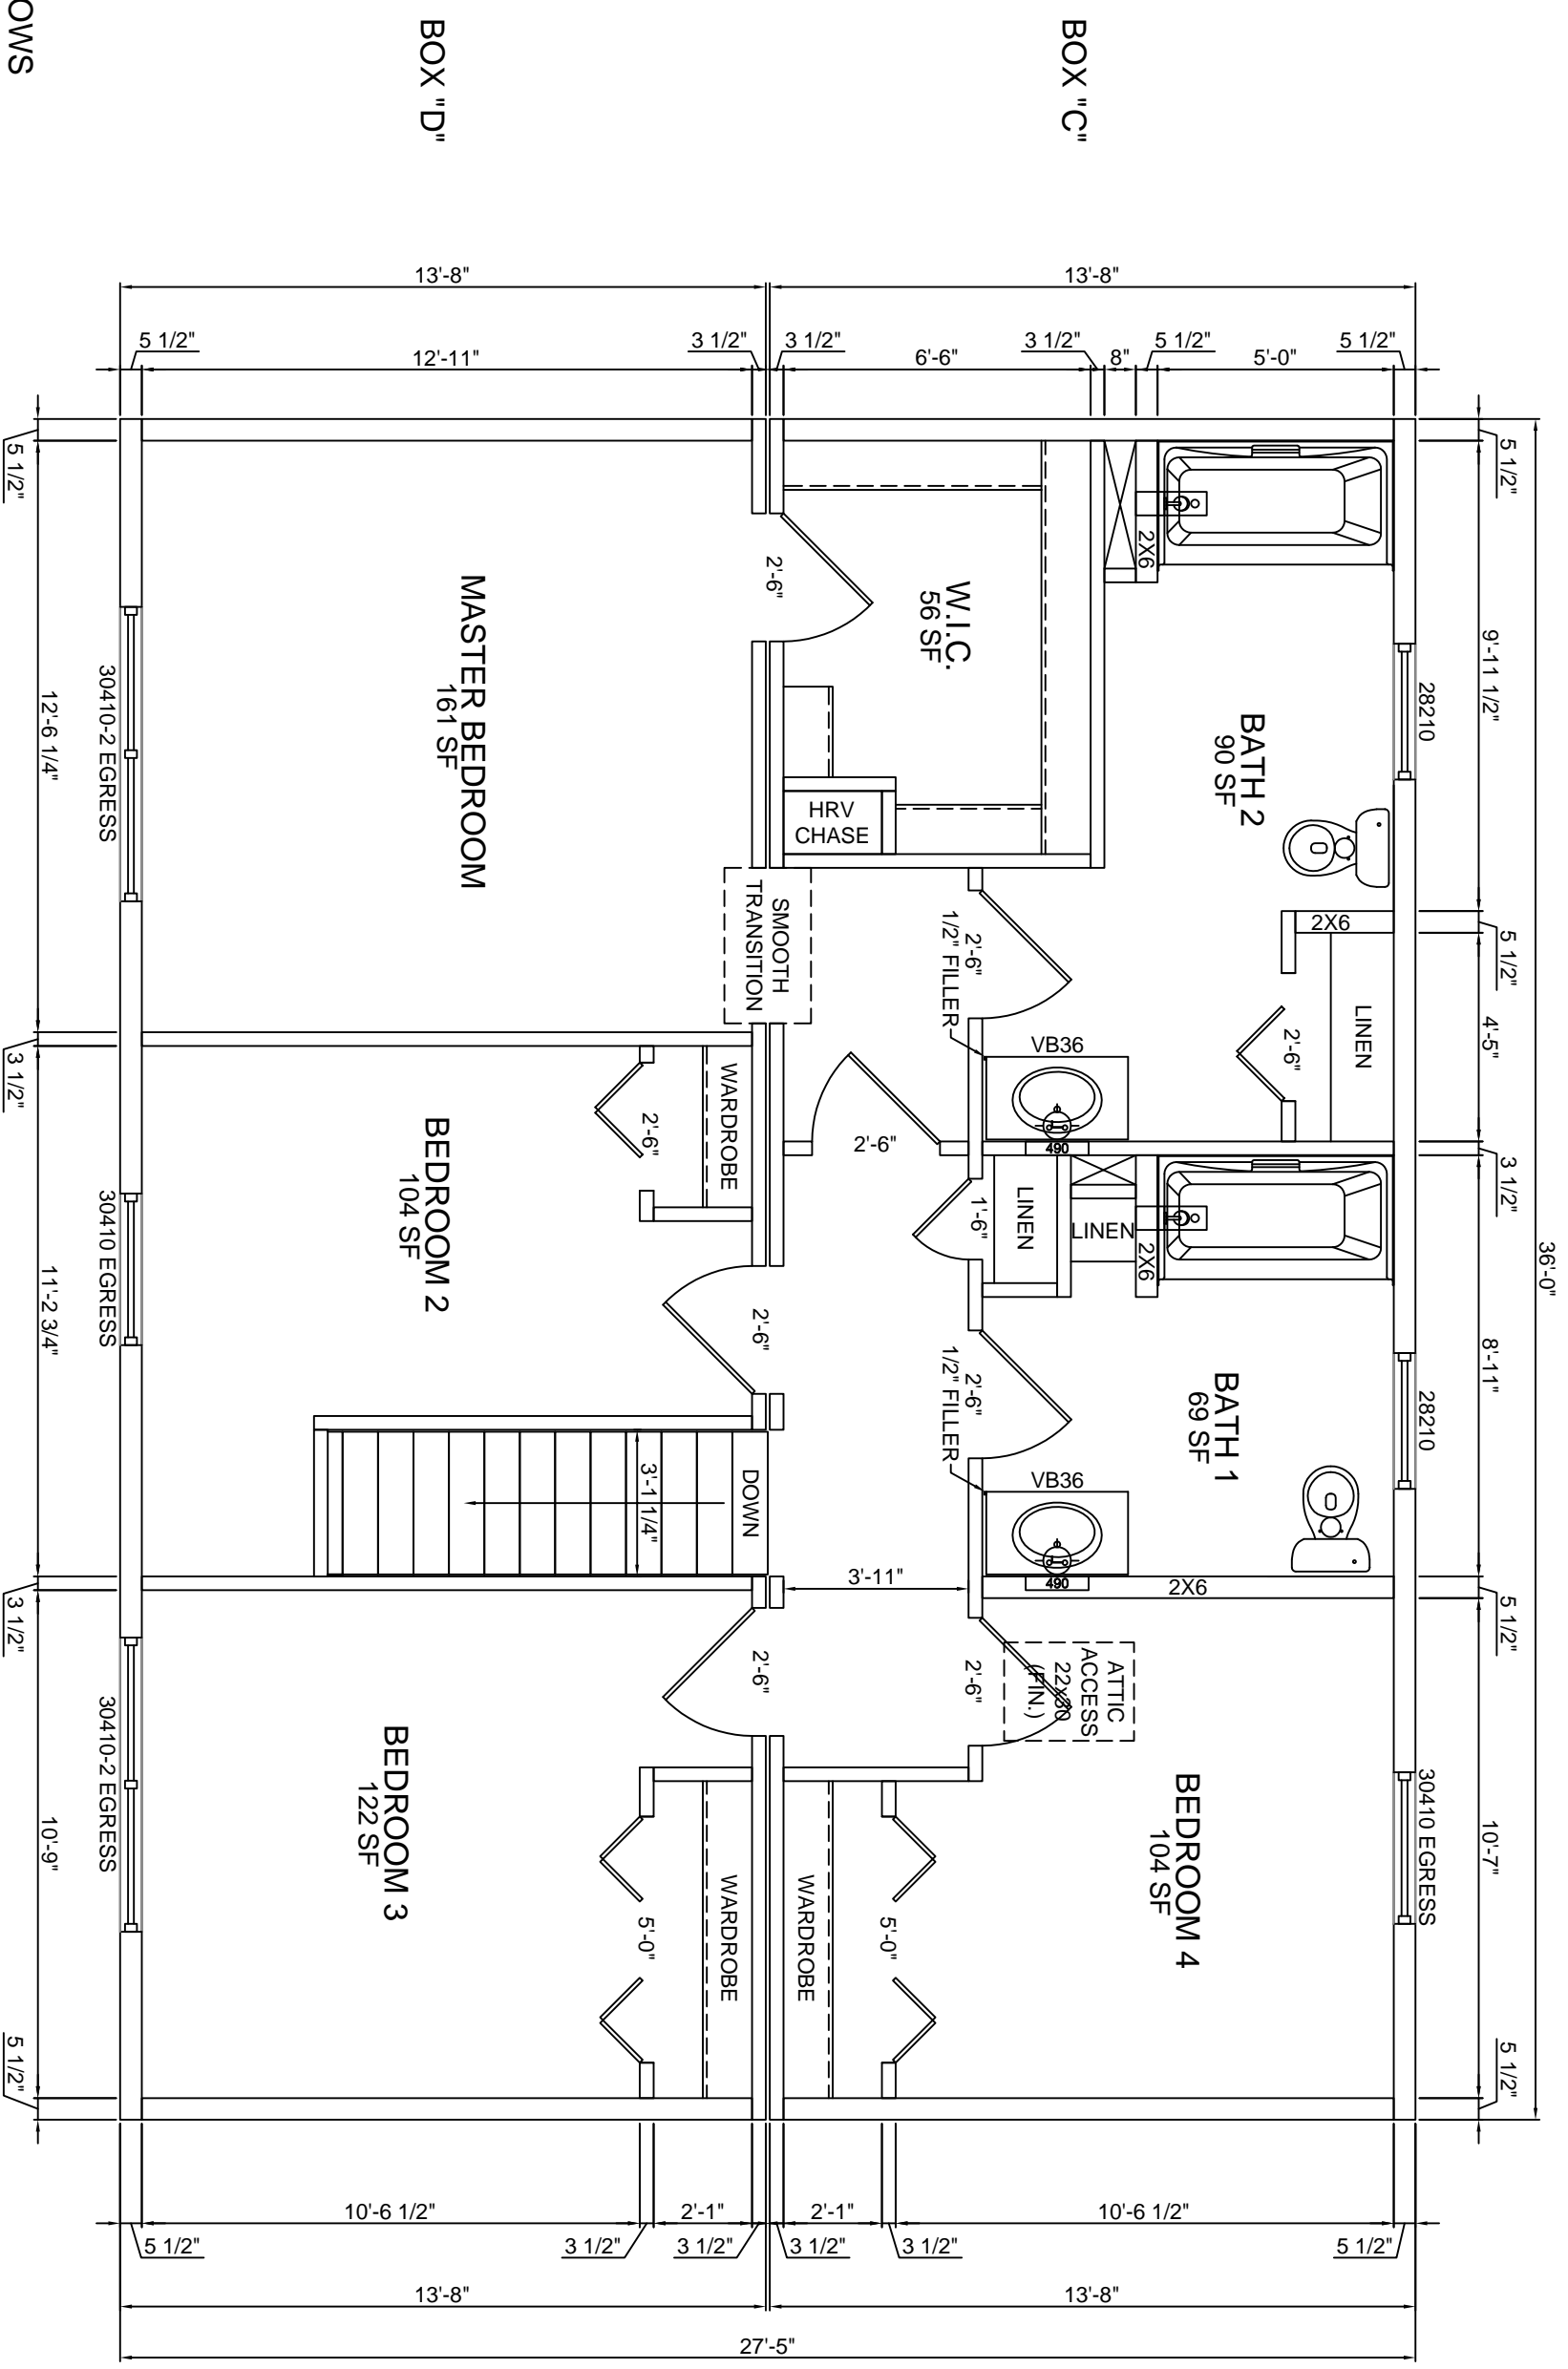

HARVEY WINDOWS
8'-0" CEILINGS

JOB NAME	BOULDER	HOUSE TYPE	2nd FLOOR PLAN	REVISIONS	 <small>BUILDERS, INC.</small>	KBS BUILDERS, INC. 300 PARK STREET, SOUTH PARIS, ME 04281 PHONE: 207-739-2400 FAX: 207-739-2223
		Hamptden Colonial	SHEET # P4 SCALE: 1/4" = 1'-0" DWN BY: KBS DATE:			
		FILE NAME: SERIAL #:				