



FRONT ELEVATION

NOTE:
 -ELEVATIONS ARE FOR GRAPHIC REPRESENTATION ONLY. REFER TO WORK ORDER FORM FOR DETAILED INFORMATION.
 - EXTERIOR STEPS, RAILINGS & LANDINGS ONSITE BY OTHER.


JOB NAME	BUILDER	HOUSE TYPE Concord Colonial	FRONT ELEVATION SHEET # P2 SCALE: 1/4" = 1'-0" DWN BY: KBS DATE:	REVISIONS		KBS BUILDERS, INC. 300 PARK STREET, SOUTH PARIS, ME 04281 PHONE: 207-739-2400 FAX: 207-739-2223
----------	---------	---------------------------------------	--	-----------	--	--

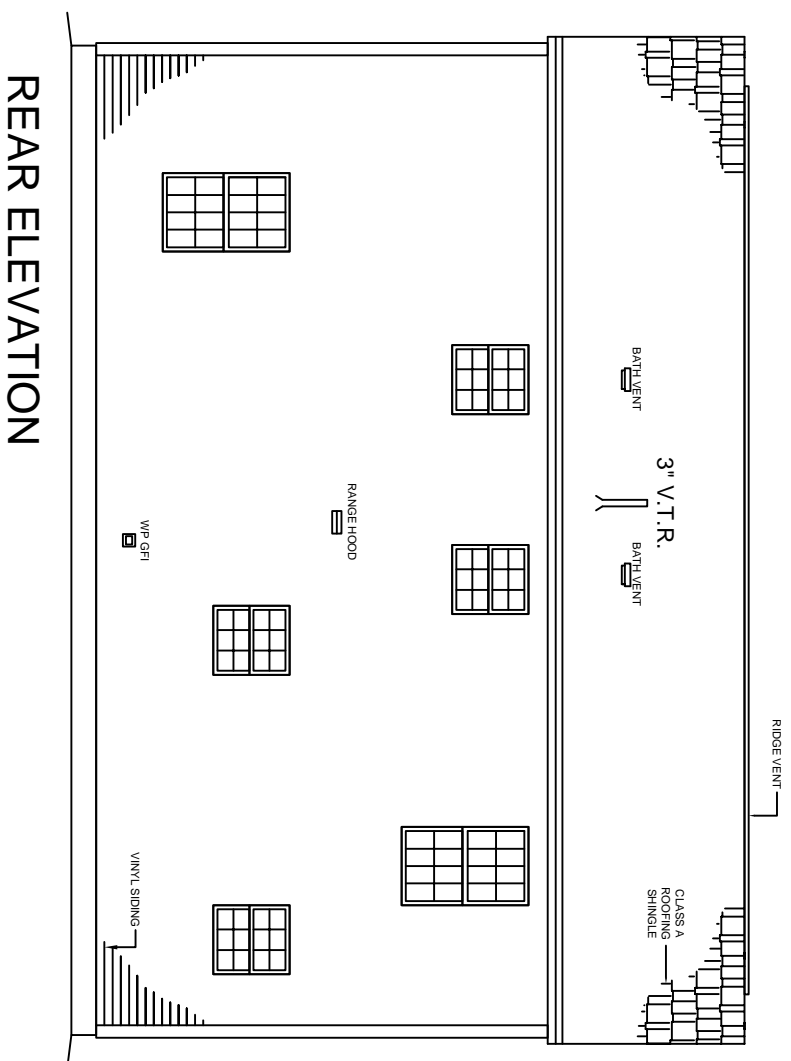

REAR ELEVATION

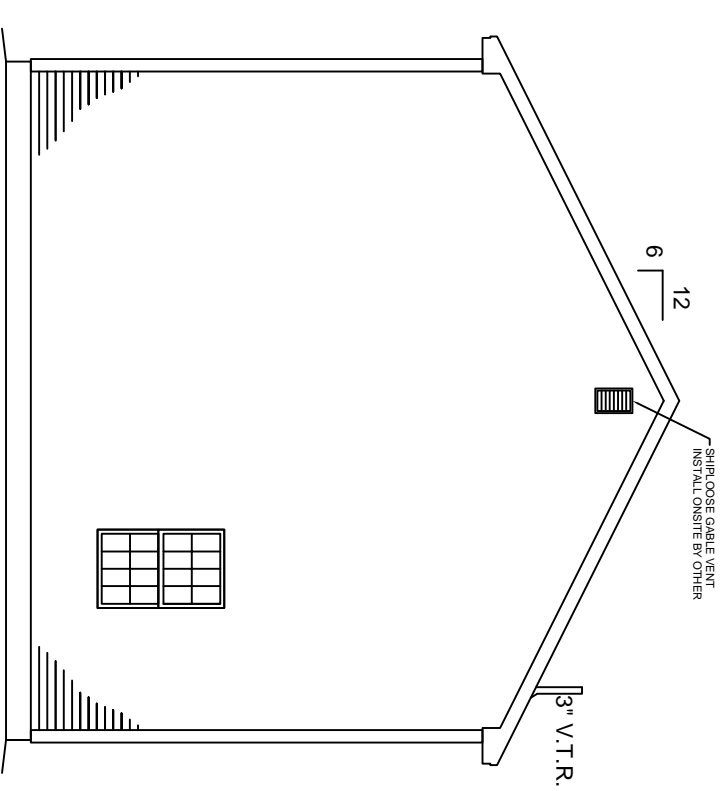


RIGHT ELEVATION

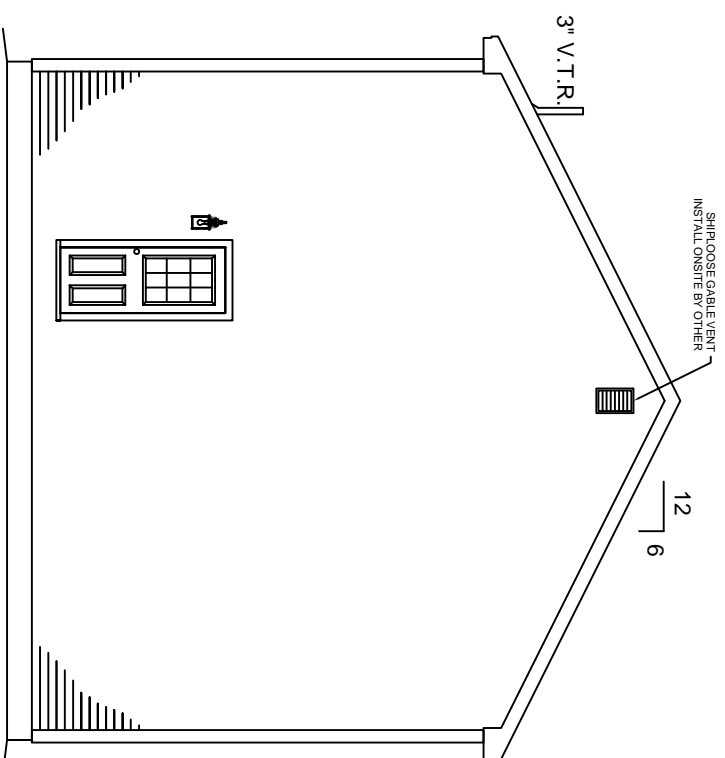

LEFT ELEVATION

NOTE:
 - ELEVATIONS ARE FOR GRAPHIC REPRESENTATION ONLY. REFER TO WORK ORDER FORM FOR DETAILED INFORMATION.
 - EXTERIOR STEPS, RAILINGS & LANDINGS ONSITE BY OTHER.

<small>JOB NAME</small>	<small>BUILDER</small>	<small>HOUSE TYPE</small>	Concord Colonial	<small>EXTERIOR ELEVATIONS</small>	<small>REVISIONS</small>		KBS BUILDERS, INC.
		<small>FILE NAME:</small>		<small>SHEET #</small>	<small>P2a</small>		
		<small>SERIAL #:</small>		<small>SCALE:</small>	<small>1/8" = 1'-0"</small>		
				<small>DWN BY:</small>	<small>KBS</small>		
				<small>DATE:</small>			
							300 PARK STREET, SOUTH PARIS, ME 04281
							PHONE: 207-739-2400 FAX: 207-739-2223

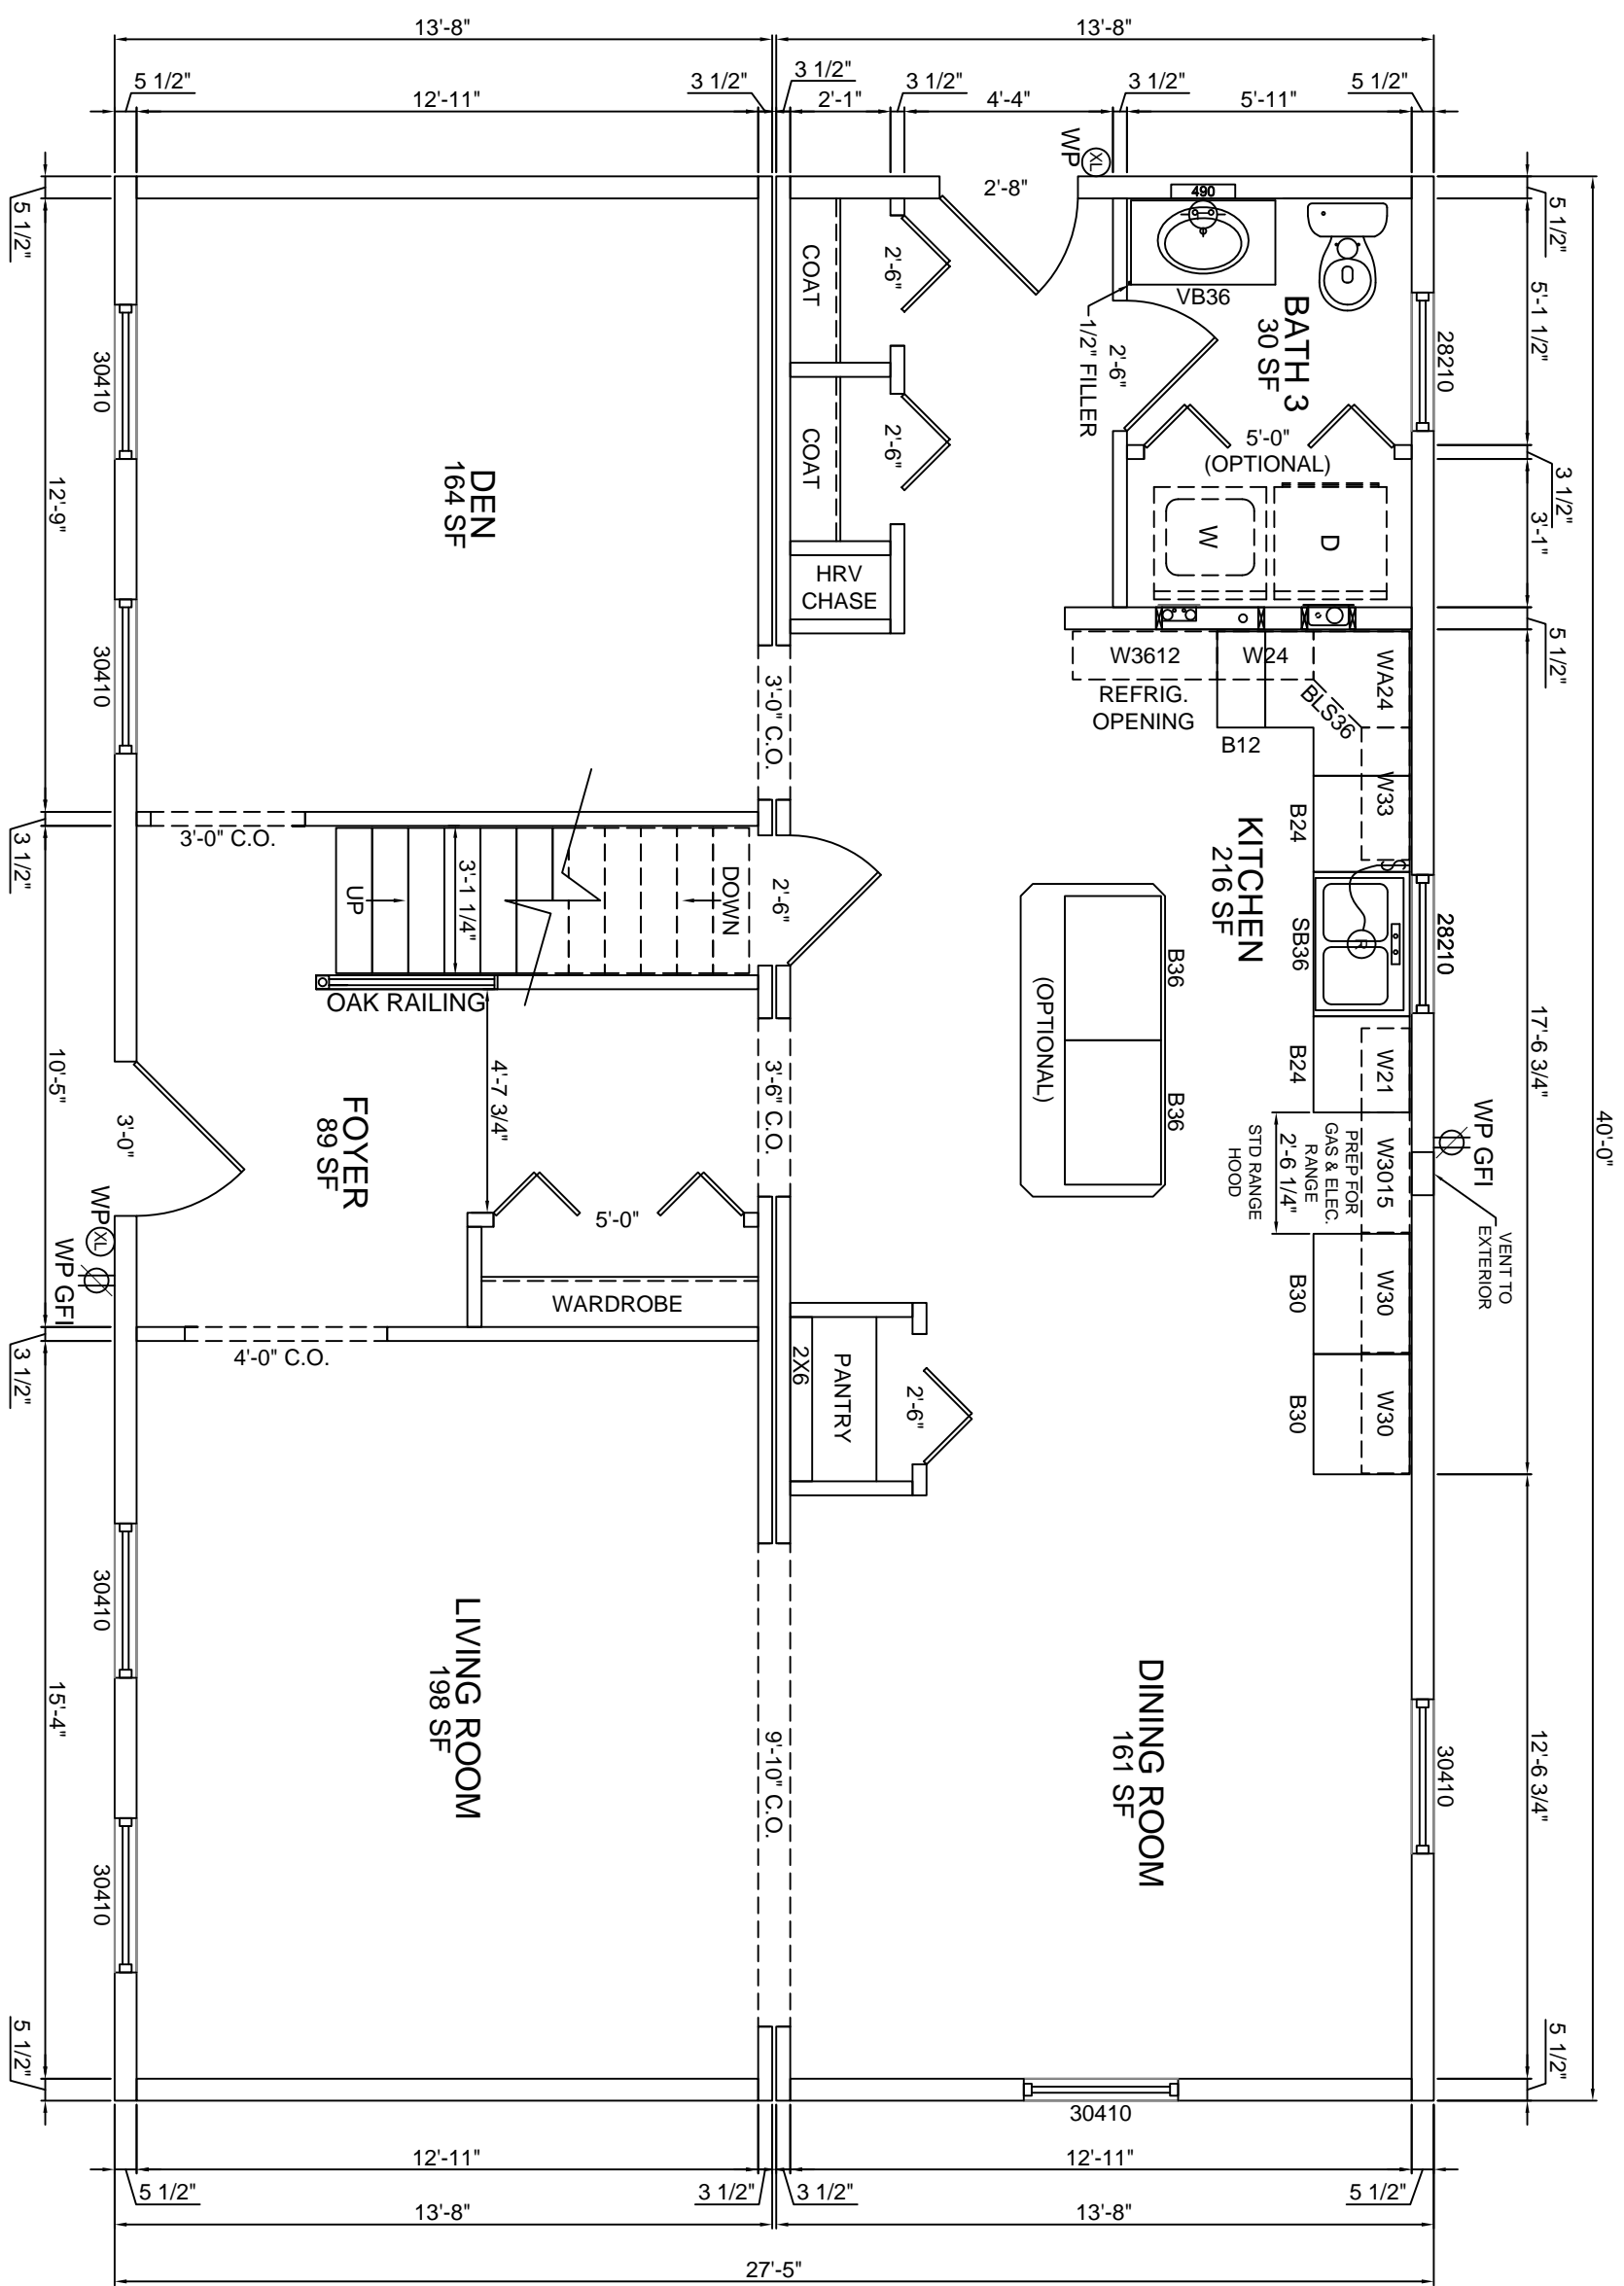

HARVEY WINDOWS
8'-0" CEILINGS


JOB NAME
BUILDER

HOUSE TYPE
Concord Colonial


FILE NAME:
SERIAL #:

1st FLOOR PLAN
SHEET # P3
SCALE: 1/4" = 1'-0"
DWN BY: KBS
DATE:

REVISIONS

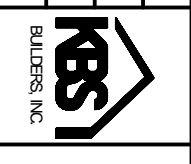

KBS BUILDERS, INC.
300 PARK STREET, SOUTH PARIS, ME 04281
PHONE: 207-739-2400 FAX: 207-739-2223

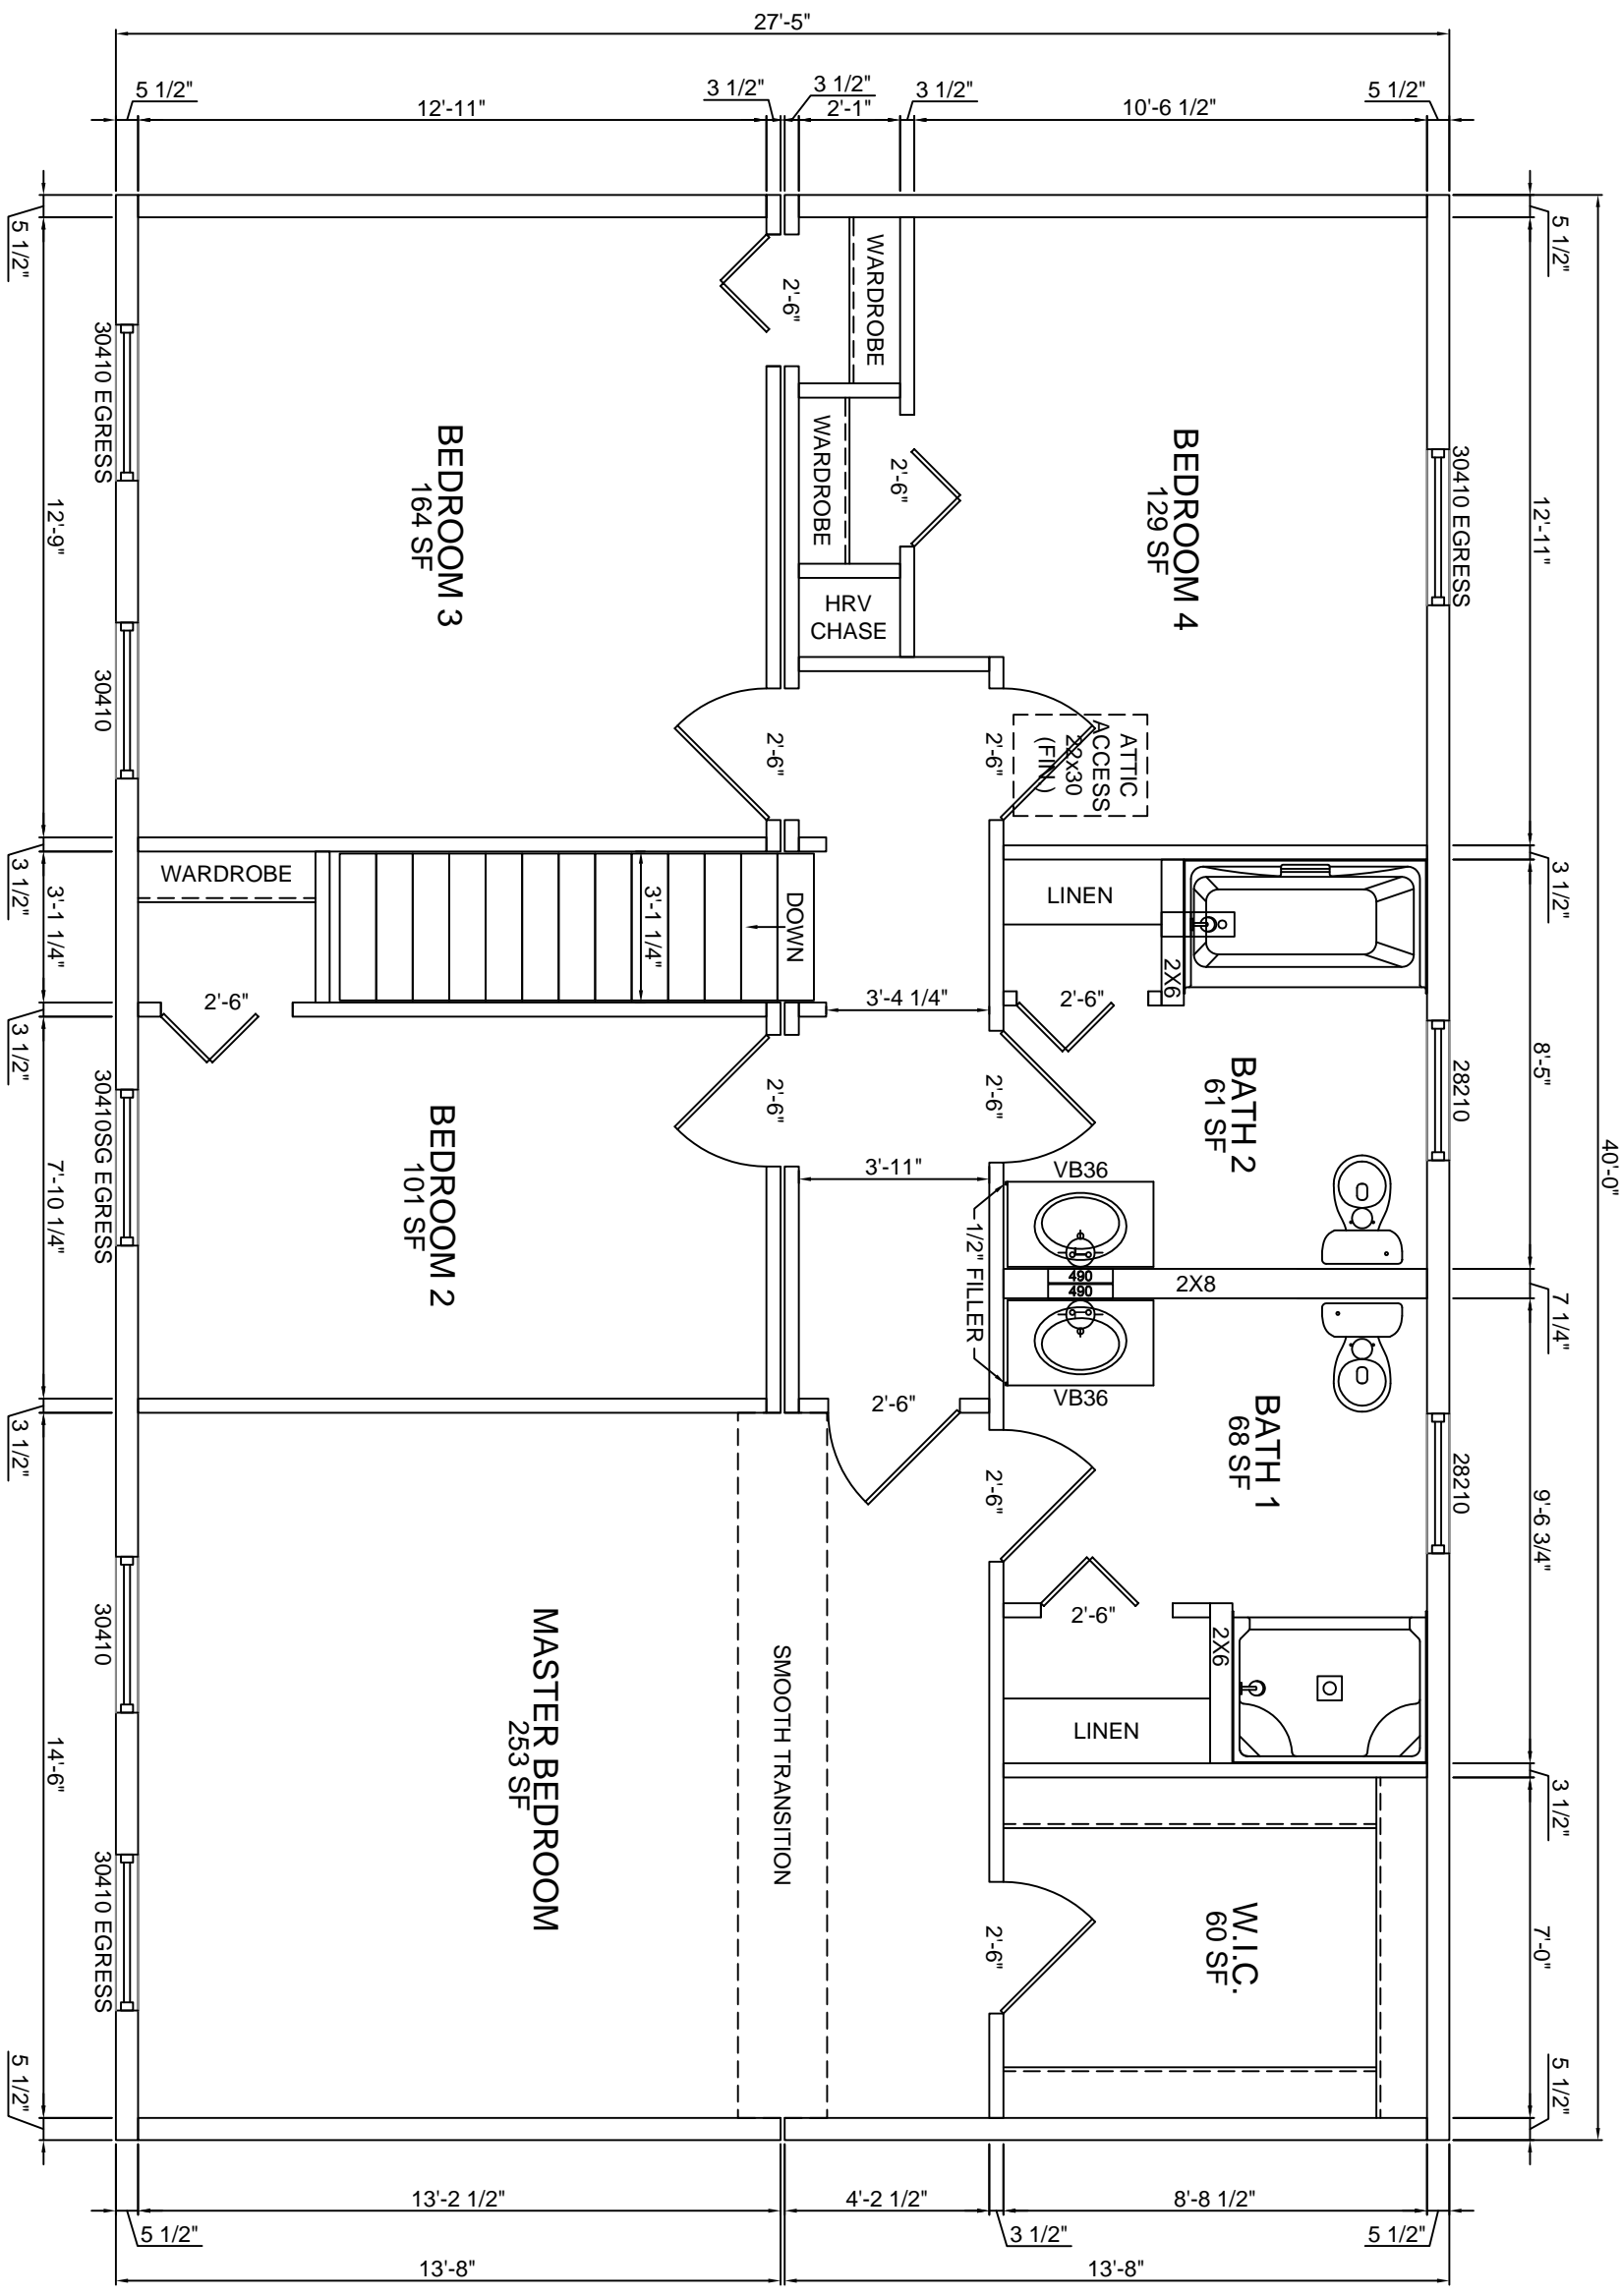

8'-0" CEILINGS

HARVEY WINDOWS

BOX "C"

BOX "D"

JOB NAME: **Concord Colonial**

HOUSE TYPE: **Concord Colonial**

FILE NAME:
SERIAL #:


JOB NAME: **Concord Colonial**

HOUSE TYPE: **Concord Colonial**

FILE NAME:
SERIAL #:

2nd FLOOR PLAN
SHEET # P4
SCALE: 1/4" = 1'-0"
DWN BY: KBS
DATE:

REVISIONS

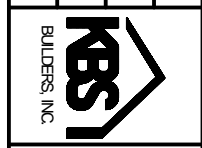

KBS BUILDERS, INC.
300 PARK STREET, SOUTH PARIS, ME 04281
PHONE: 207-739-2400 FAX: 207-739-2223