


FARM PORCH  
OPTIONAL BY KBS


# FRONT ELEVATION

NOTE:  
 -ELEVATIONS ARE FOR GRAPHIC REPRESENTATION ONLY. REFER TO WORK ORDER FORM FOR DETAILED INFORMATION.  
 - EXTERIOR STEPS, RAILINGS & LANDINGS ONSITE BY OTHER.


<small>JOB NAME</small>	<small>BUILDER</small>	<small>HOUSE TYPE</small>	<small>FRONT ELEVATION</small>	<small>REVISIONS</small>		
		<b>Shannon Colonial</b>				<b>KBS BUILDERS, INC.</b>
		FILE NAME: SERIAL #:	SHEET # SCALE: DWN BY: DATE:			300 PARK STREET, SOUTH PARIS, ME 04281 PHONE: 207-739-2400 FAX: 207-739-2223
			P2 1/4" = 1'-0" KBS			

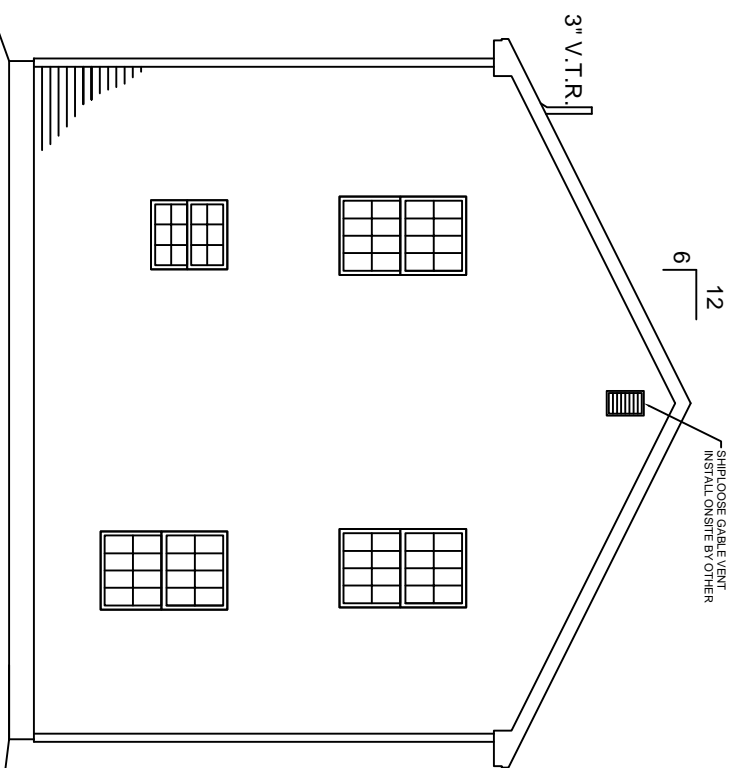

**REAR ELEVATION**

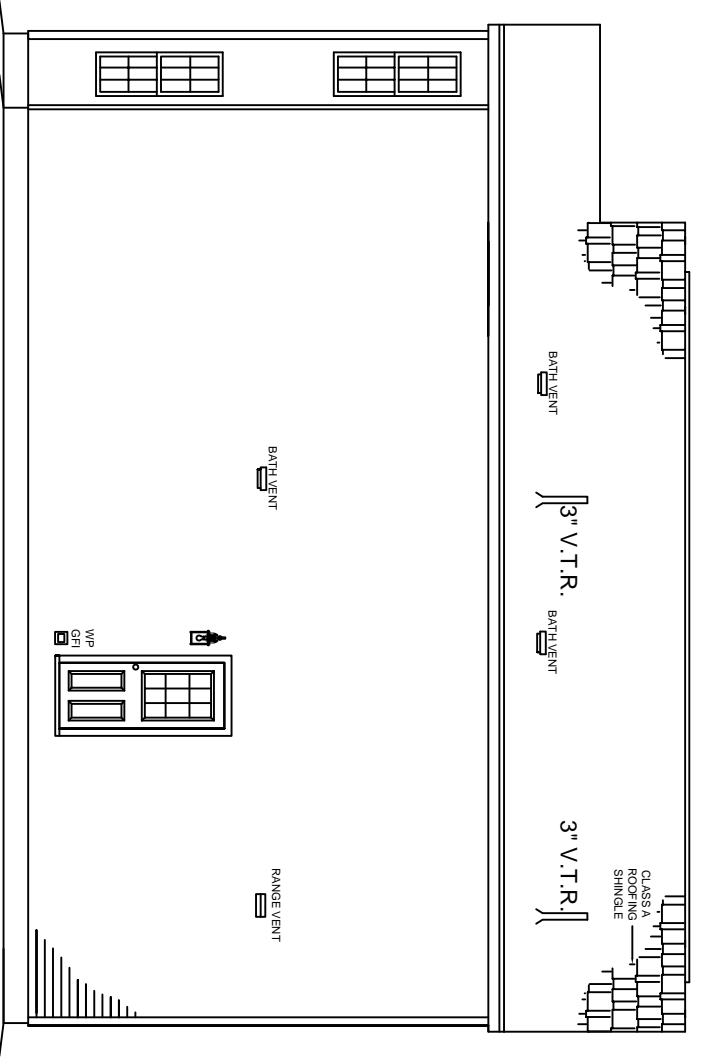

**RIGHT ELEVATION**

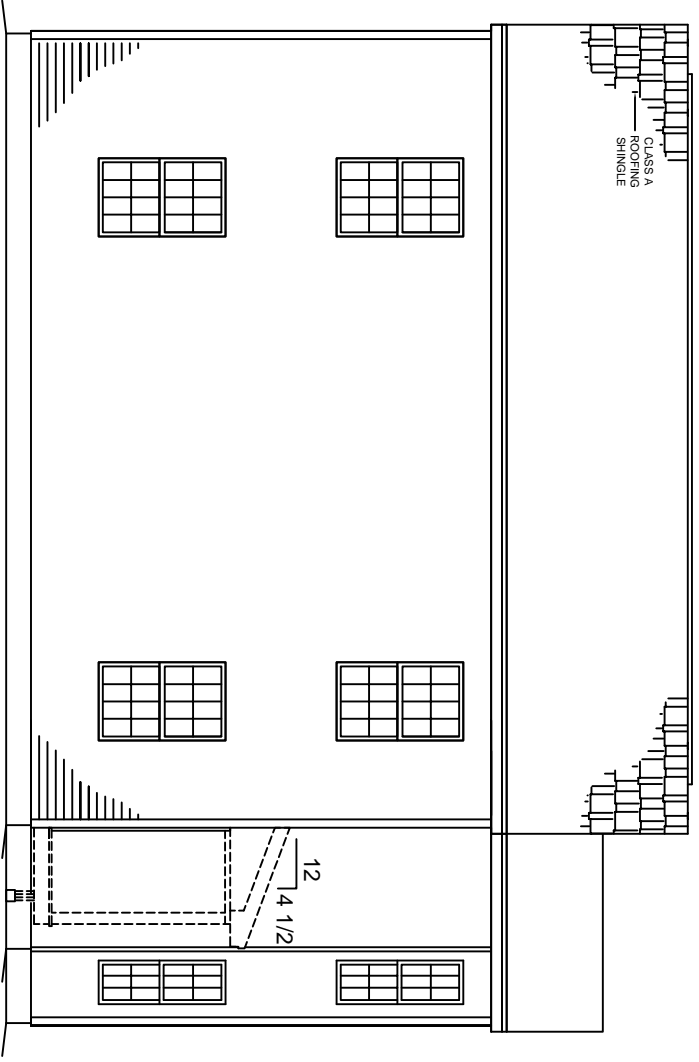

**LEFT ELEVATION**

FARM PORCH  
OPTIONAL BY KBS

**NOTE:**  
 - ELEVATIONS ARE FOR GRAPHIC REPRESENTATION ONLY. REFER TO WORK ORDER FORM FOR DETAILED INFORMATION.  
 - EXTERIOR STEPS, RAILINGS & LANDINGS ONSITE BY OTHER.


JOB NAME: \_\_\_\_\_  
 BUILDER: \_\_\_\_\_

HOUSE TYPE: **Shannon Colonial**


FILE NAME: \_\_\_\_\_  
 SERIAL #: \_\_\_\_\_

EXTERIOR ELEVATIONS  
 SHEET # P2a  
 SCALE: 1/8" = 1'-0"  
 DWN BY: KBS  
 DATE: \_\_\_\_\_

REVISIONS

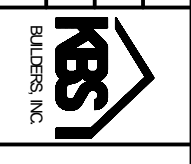**KBS BUILDERS, INC.**  
 300 PARK STREET, SOUTH PARIS, ME 04281  
 PHONE: 207-739-2400 FAX: 207-739-2223

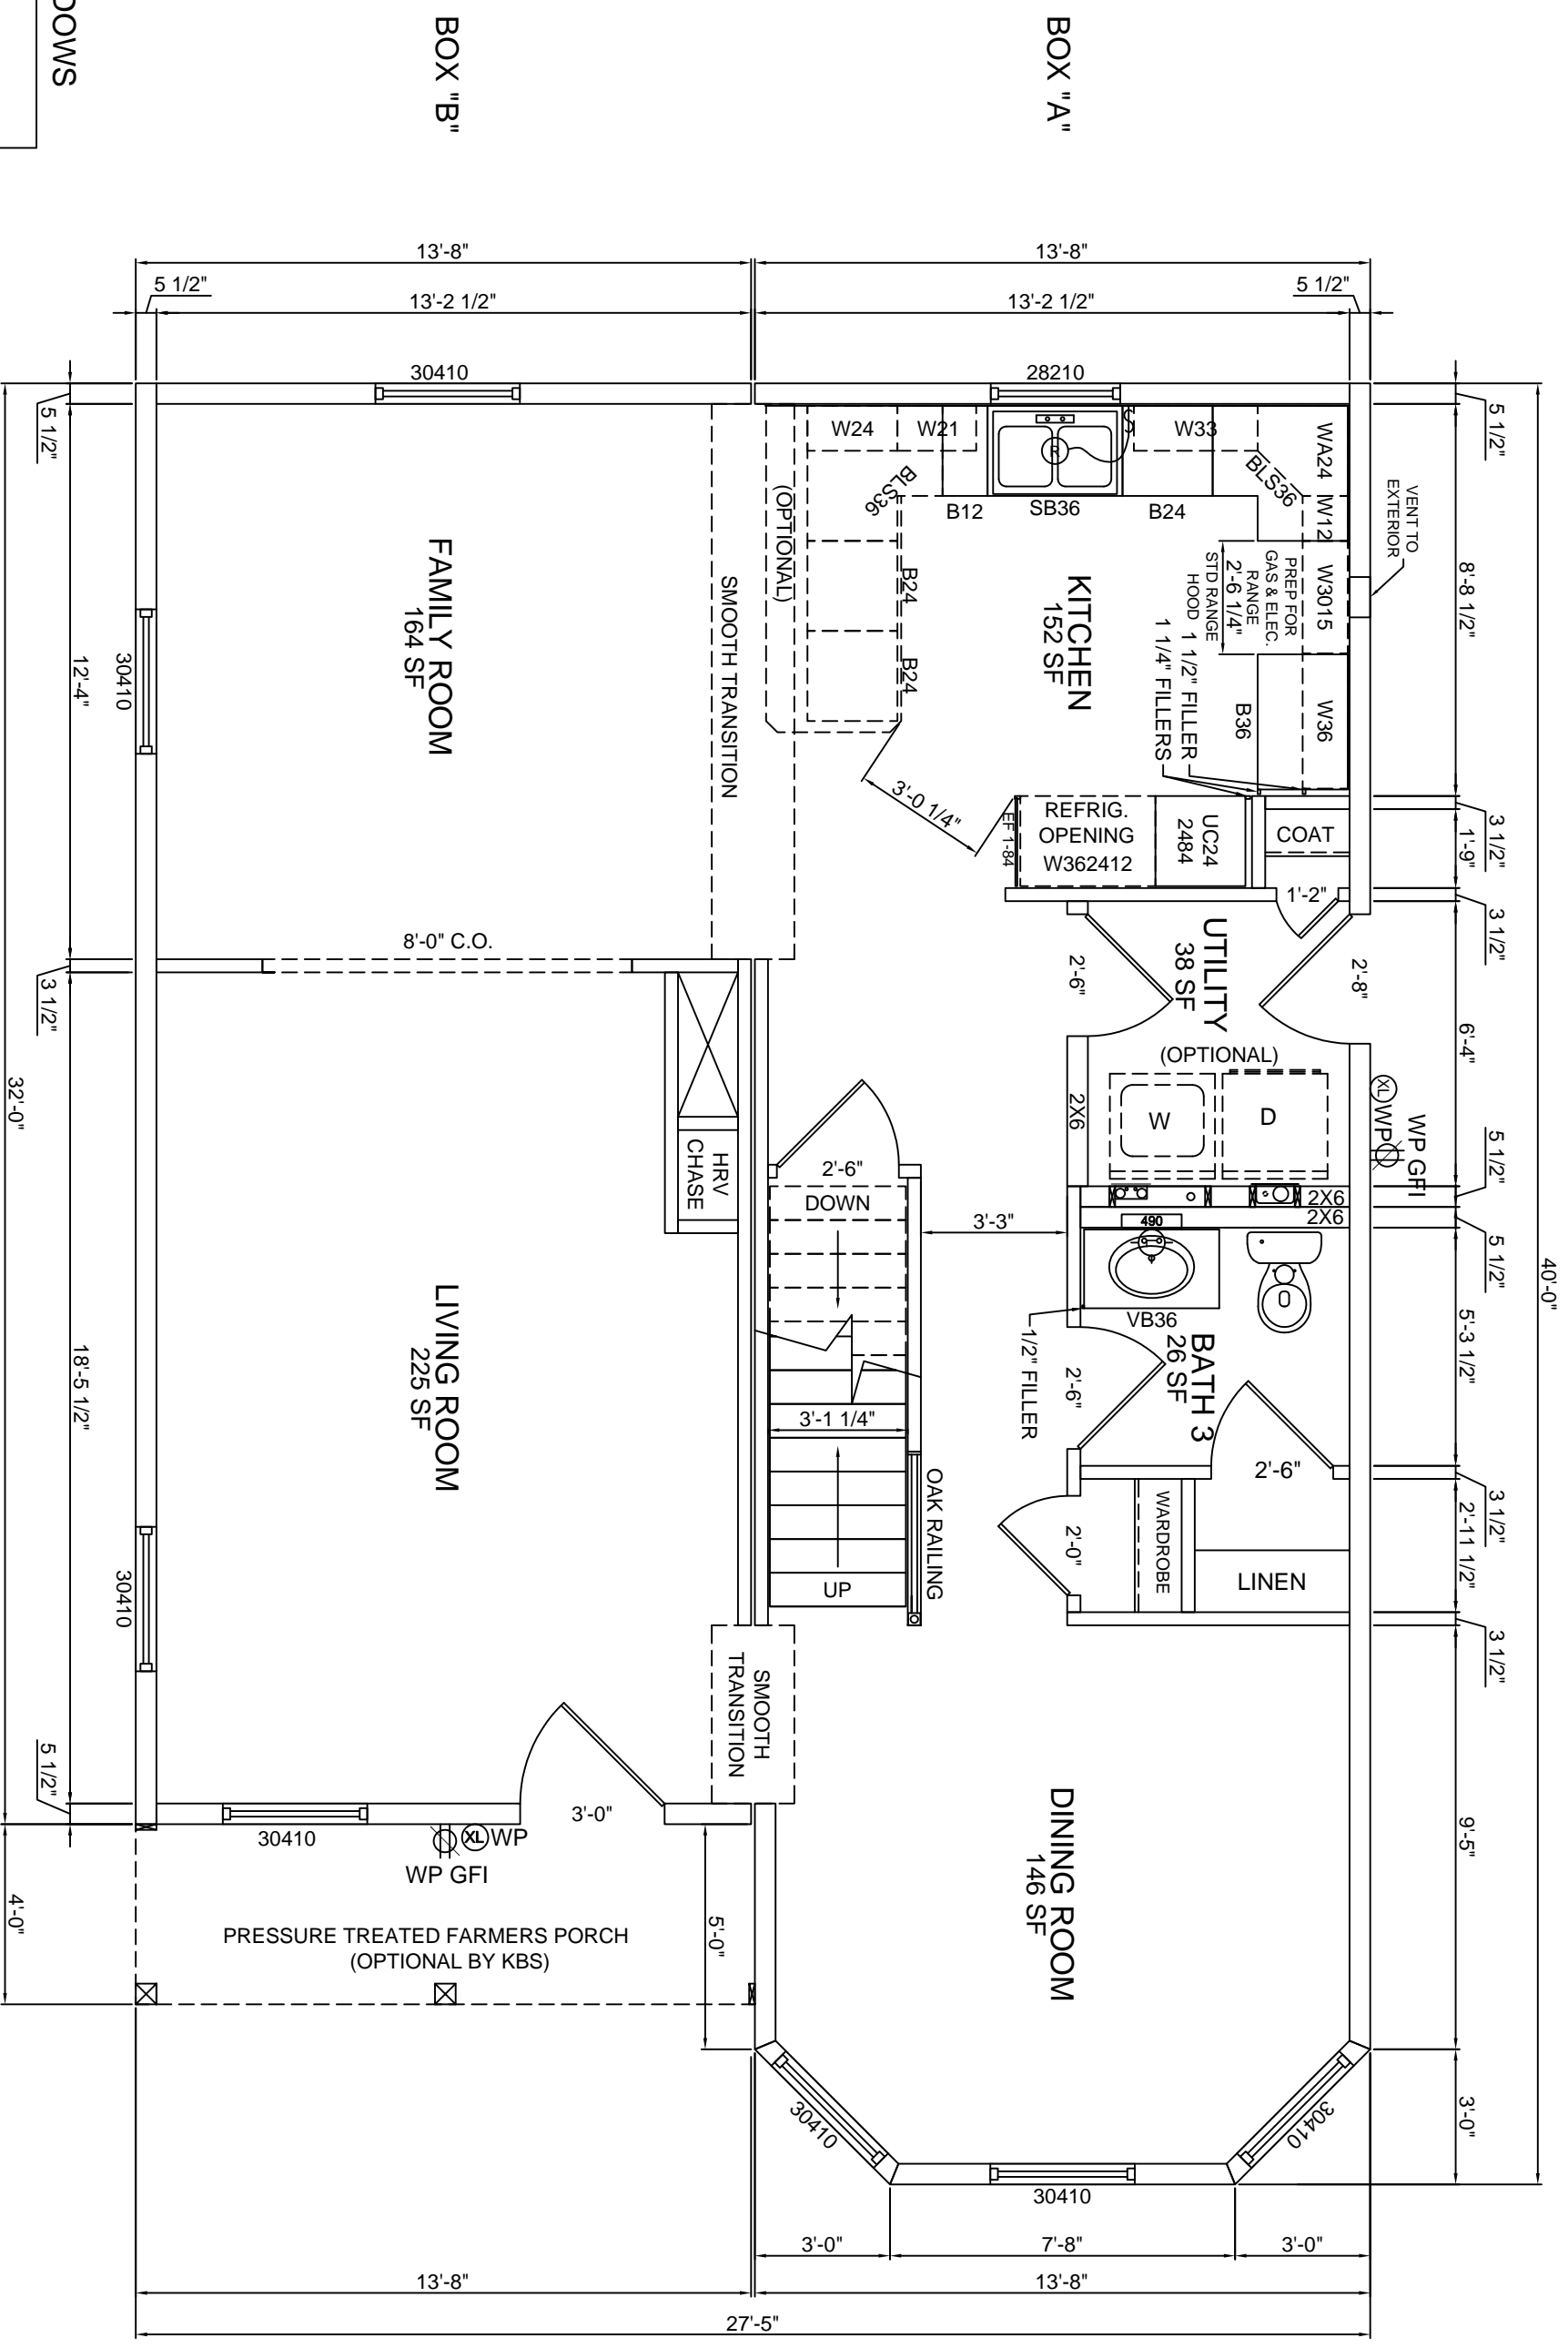

HARVEY WINDOWS

8'-0" CEILINGS

JOB NAME

BUILDER

HOUSE TYPE

**Shannon Colonial**

FILE NAME:

SERIAL #:

1st FLOOR PLAN


SHEET # P3

SCALE: 1/4" = 1'-0"

DWN BY: KBS

DATE:


REVISIONS

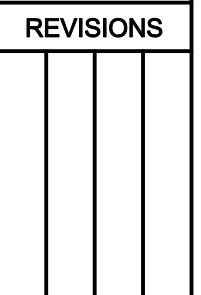**KBS BUILDERS, INC.**

300 PARK STREET, SOUTH PARIS, ME 04281

PHONE: 207-739-2400 FAX: 207-739-2223

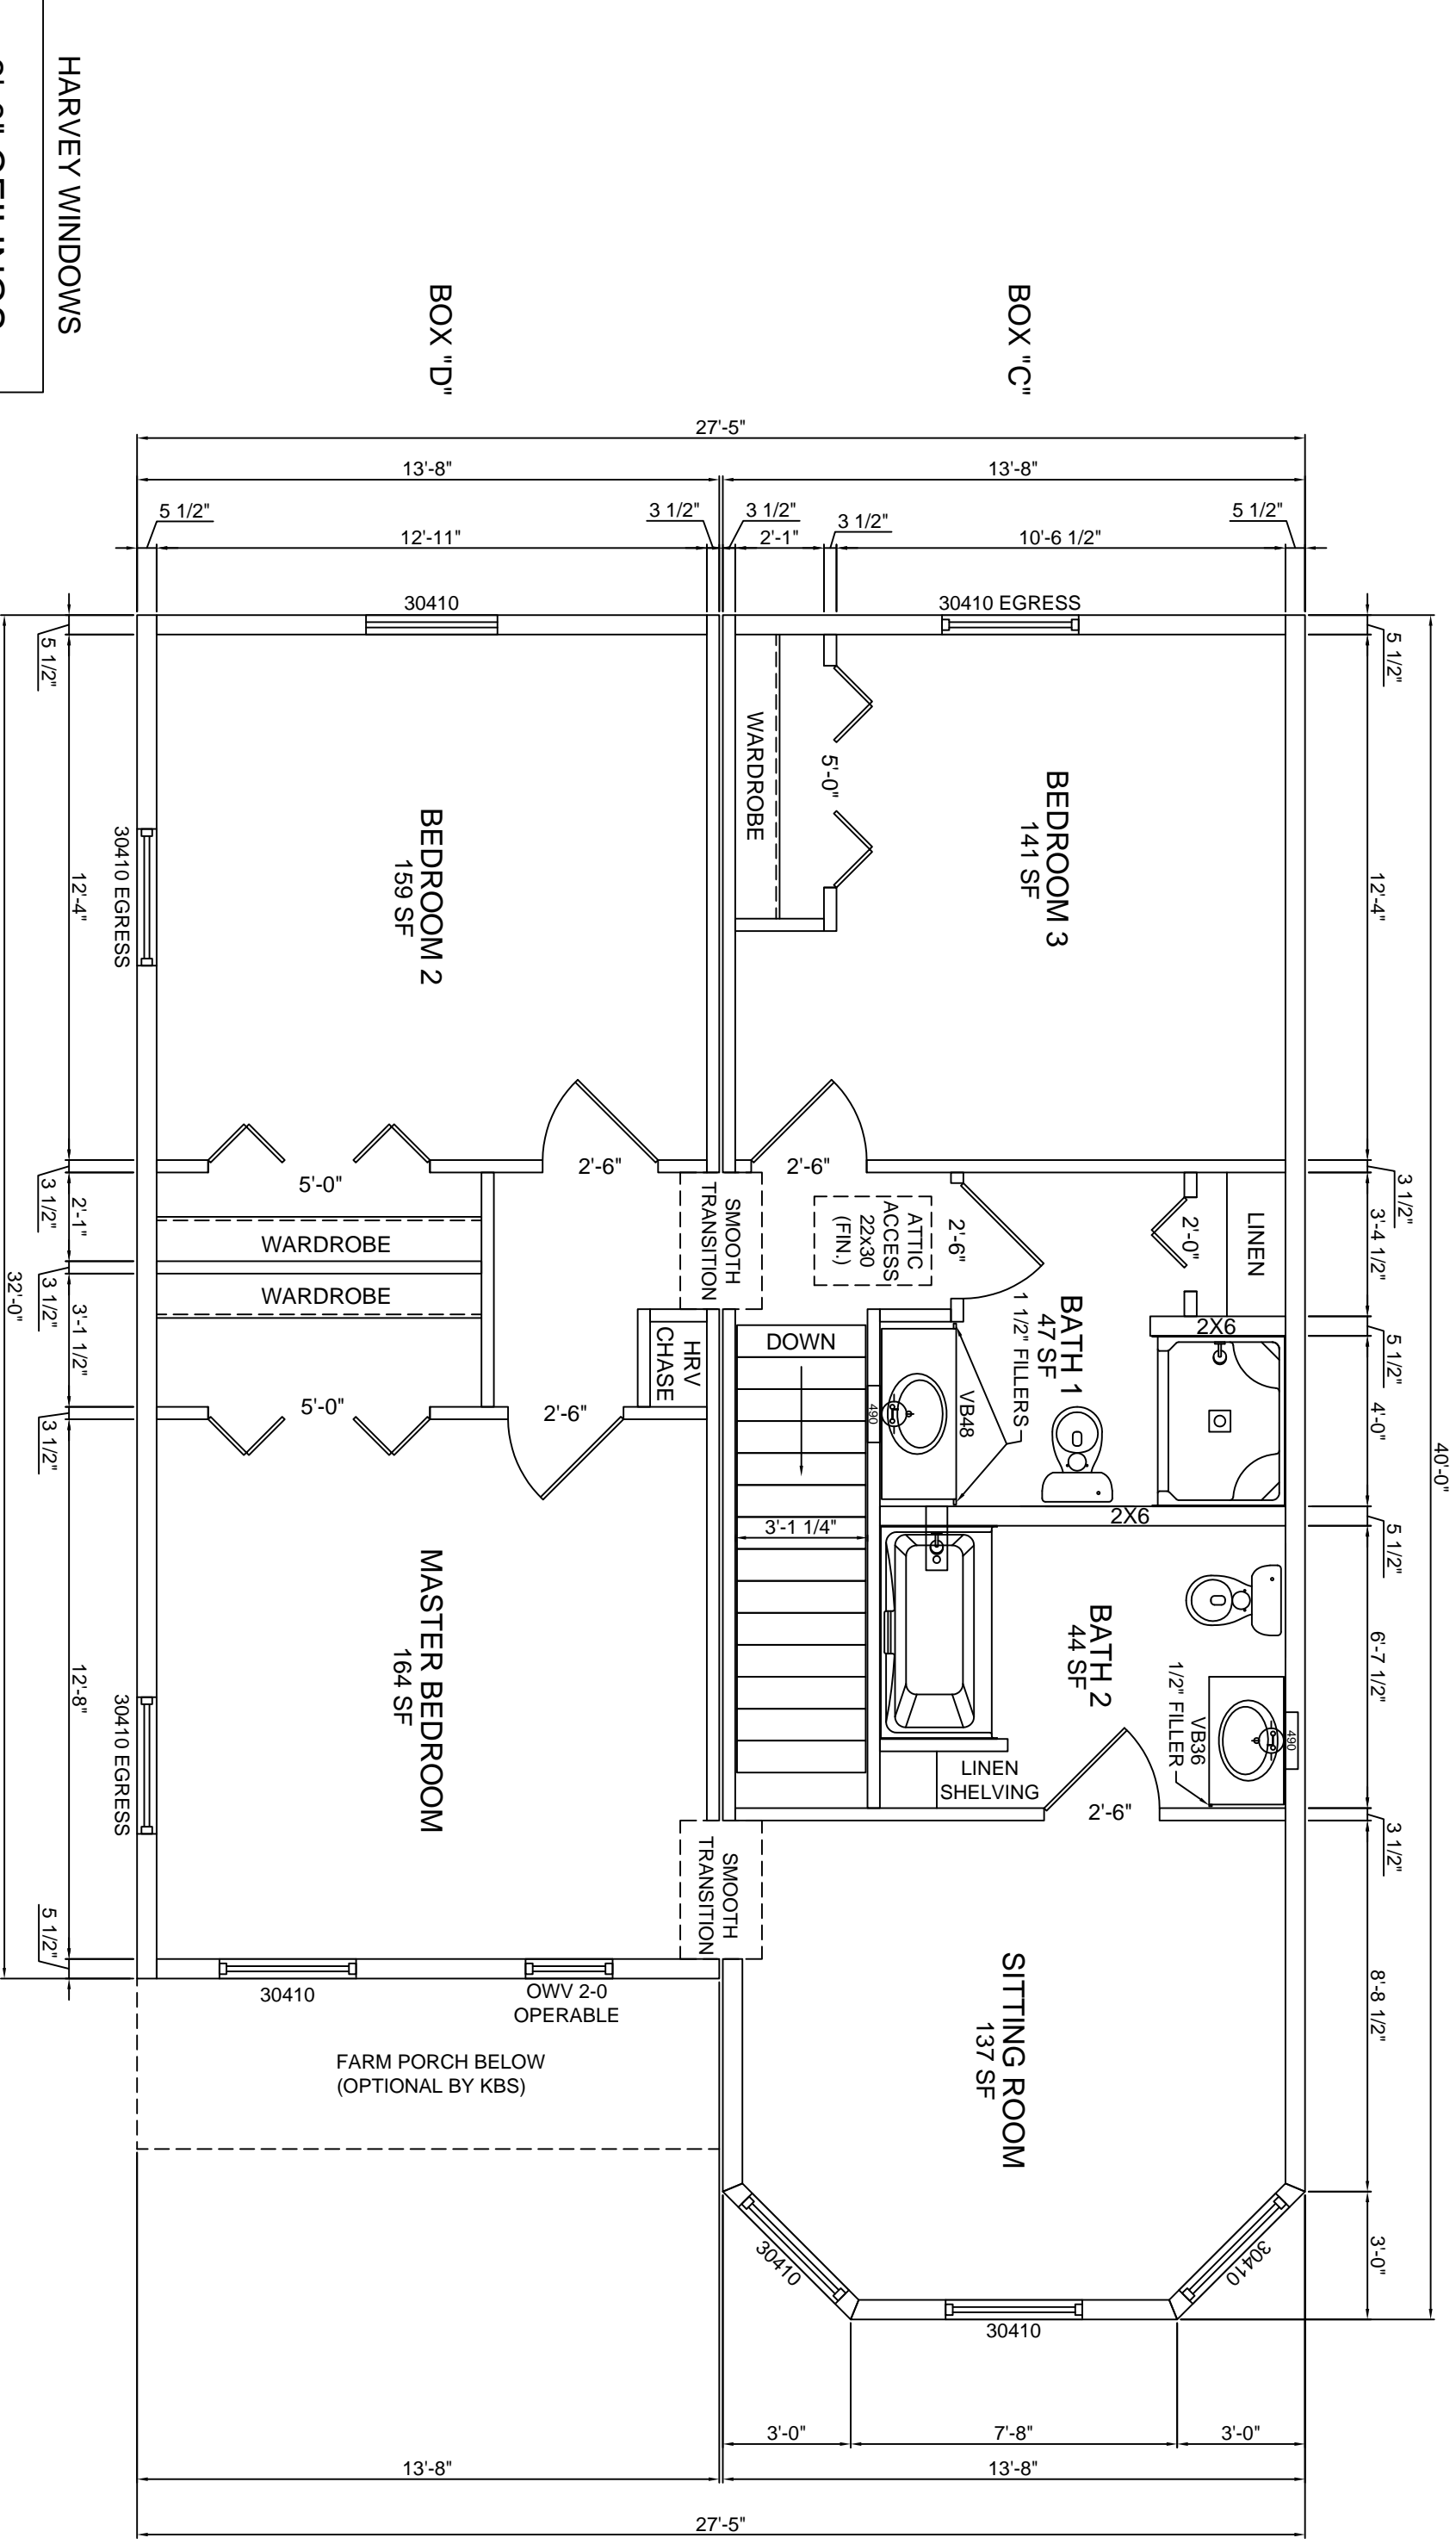

HARVEY WINDOWS  
8'-0" CEILINGS


JOB NAME  
BUILDER

HOUSE TYPE  
**Shannon Colonial**

FILE NAME:  
SERIAL #:

2nd FLOOR PLAN  
SHEET # P4  
SCALE: 1/4" = 1'-0"  
DWN BY: KBS  
DATE:

REVISIONS

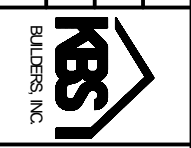**KBS BUILDERS, INC.**  
300 PARK STREET, SOUTH PARIS, ME 04281  
PHONE: 207-739-2400 FAX: 207-739-2223