



LEFT ELEVATION

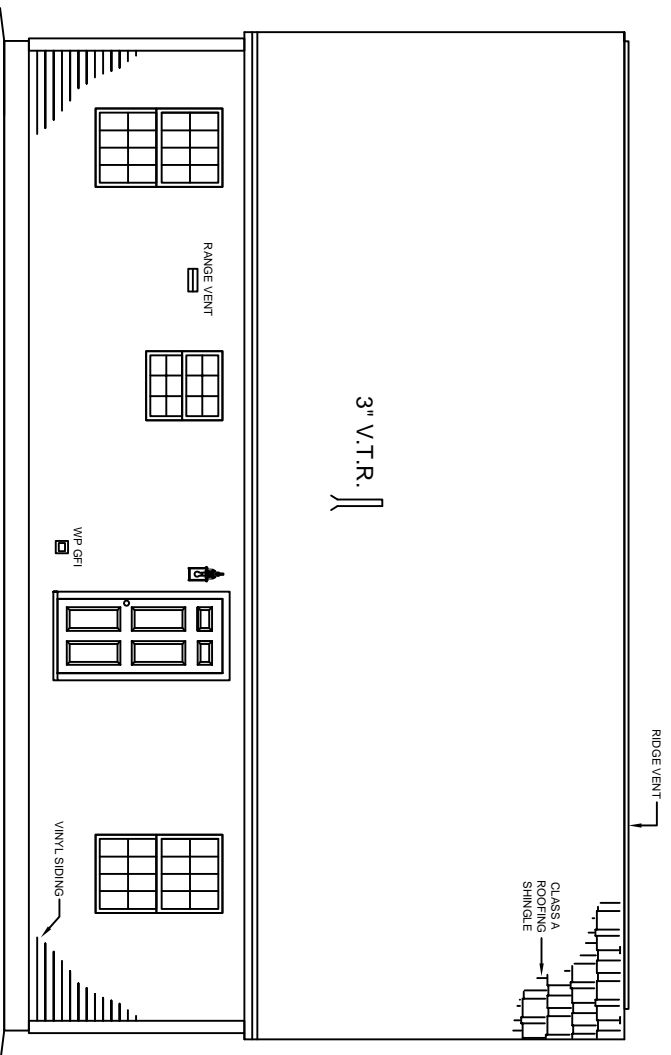


RIGHT ELEVATION

NOTE:
 - ELEVATIONS ARE FOR GRAPHIC REPRESENTATION ONLY. REFER TO WORK ORDER FORM FOR DETAILED INFORMATION.
 - EXTERIOR STEPS, RAILINGS & LANDINGS ONSITE BY OTHER.

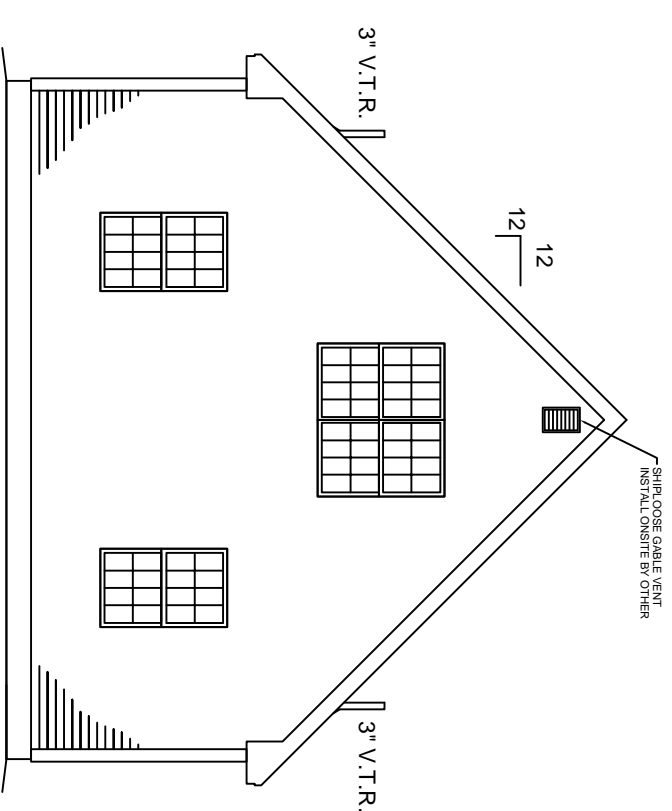

REAR ELEVATION

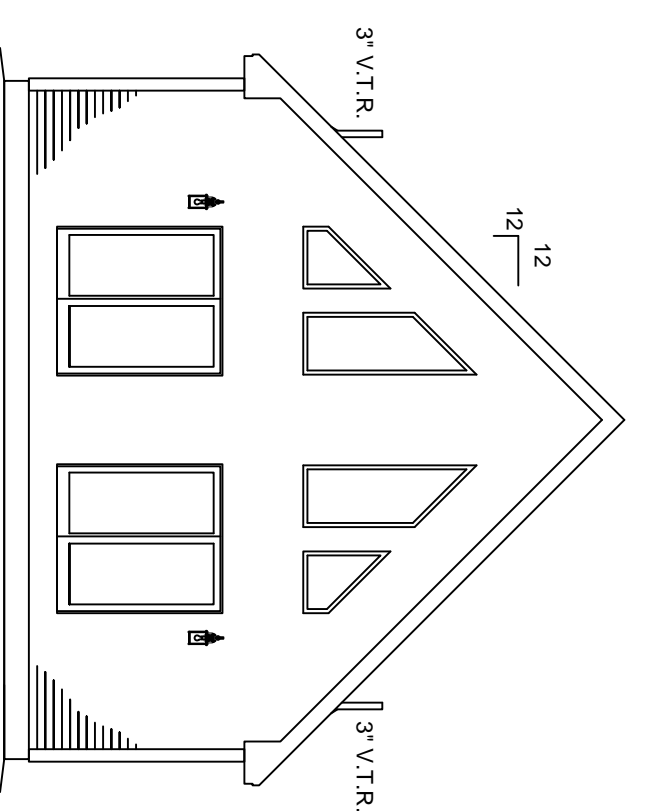

FRONT ELEVATION

HOUSE TYPE
Rangeley Chalet

FILE NAME:
 SERIAL #:

EXTERIOR ELEVATIONS

SHEET # P2a
 SCALE: 1/8" = 1'-0"
 DWN BY: KBS
 DATE:

REVISIONS

NO.	DESCRIPTION



KBS BUILDERS, INC.
 300 PARK STREET, SOUTH PARIS, ME 04281
 PHONE: 207-739-2400 FAX: 207-739-2223

JOB NAME

BUILDER


HOUSE TYPE

EXTERIOR ELEVATIONS

REVISIONS



KBS BUILDERS, INC.
 300 PARK STREET, SOUTH PARIS, ME 04281
 PHONE: 207-739-2400 FAX: 207-739-2223

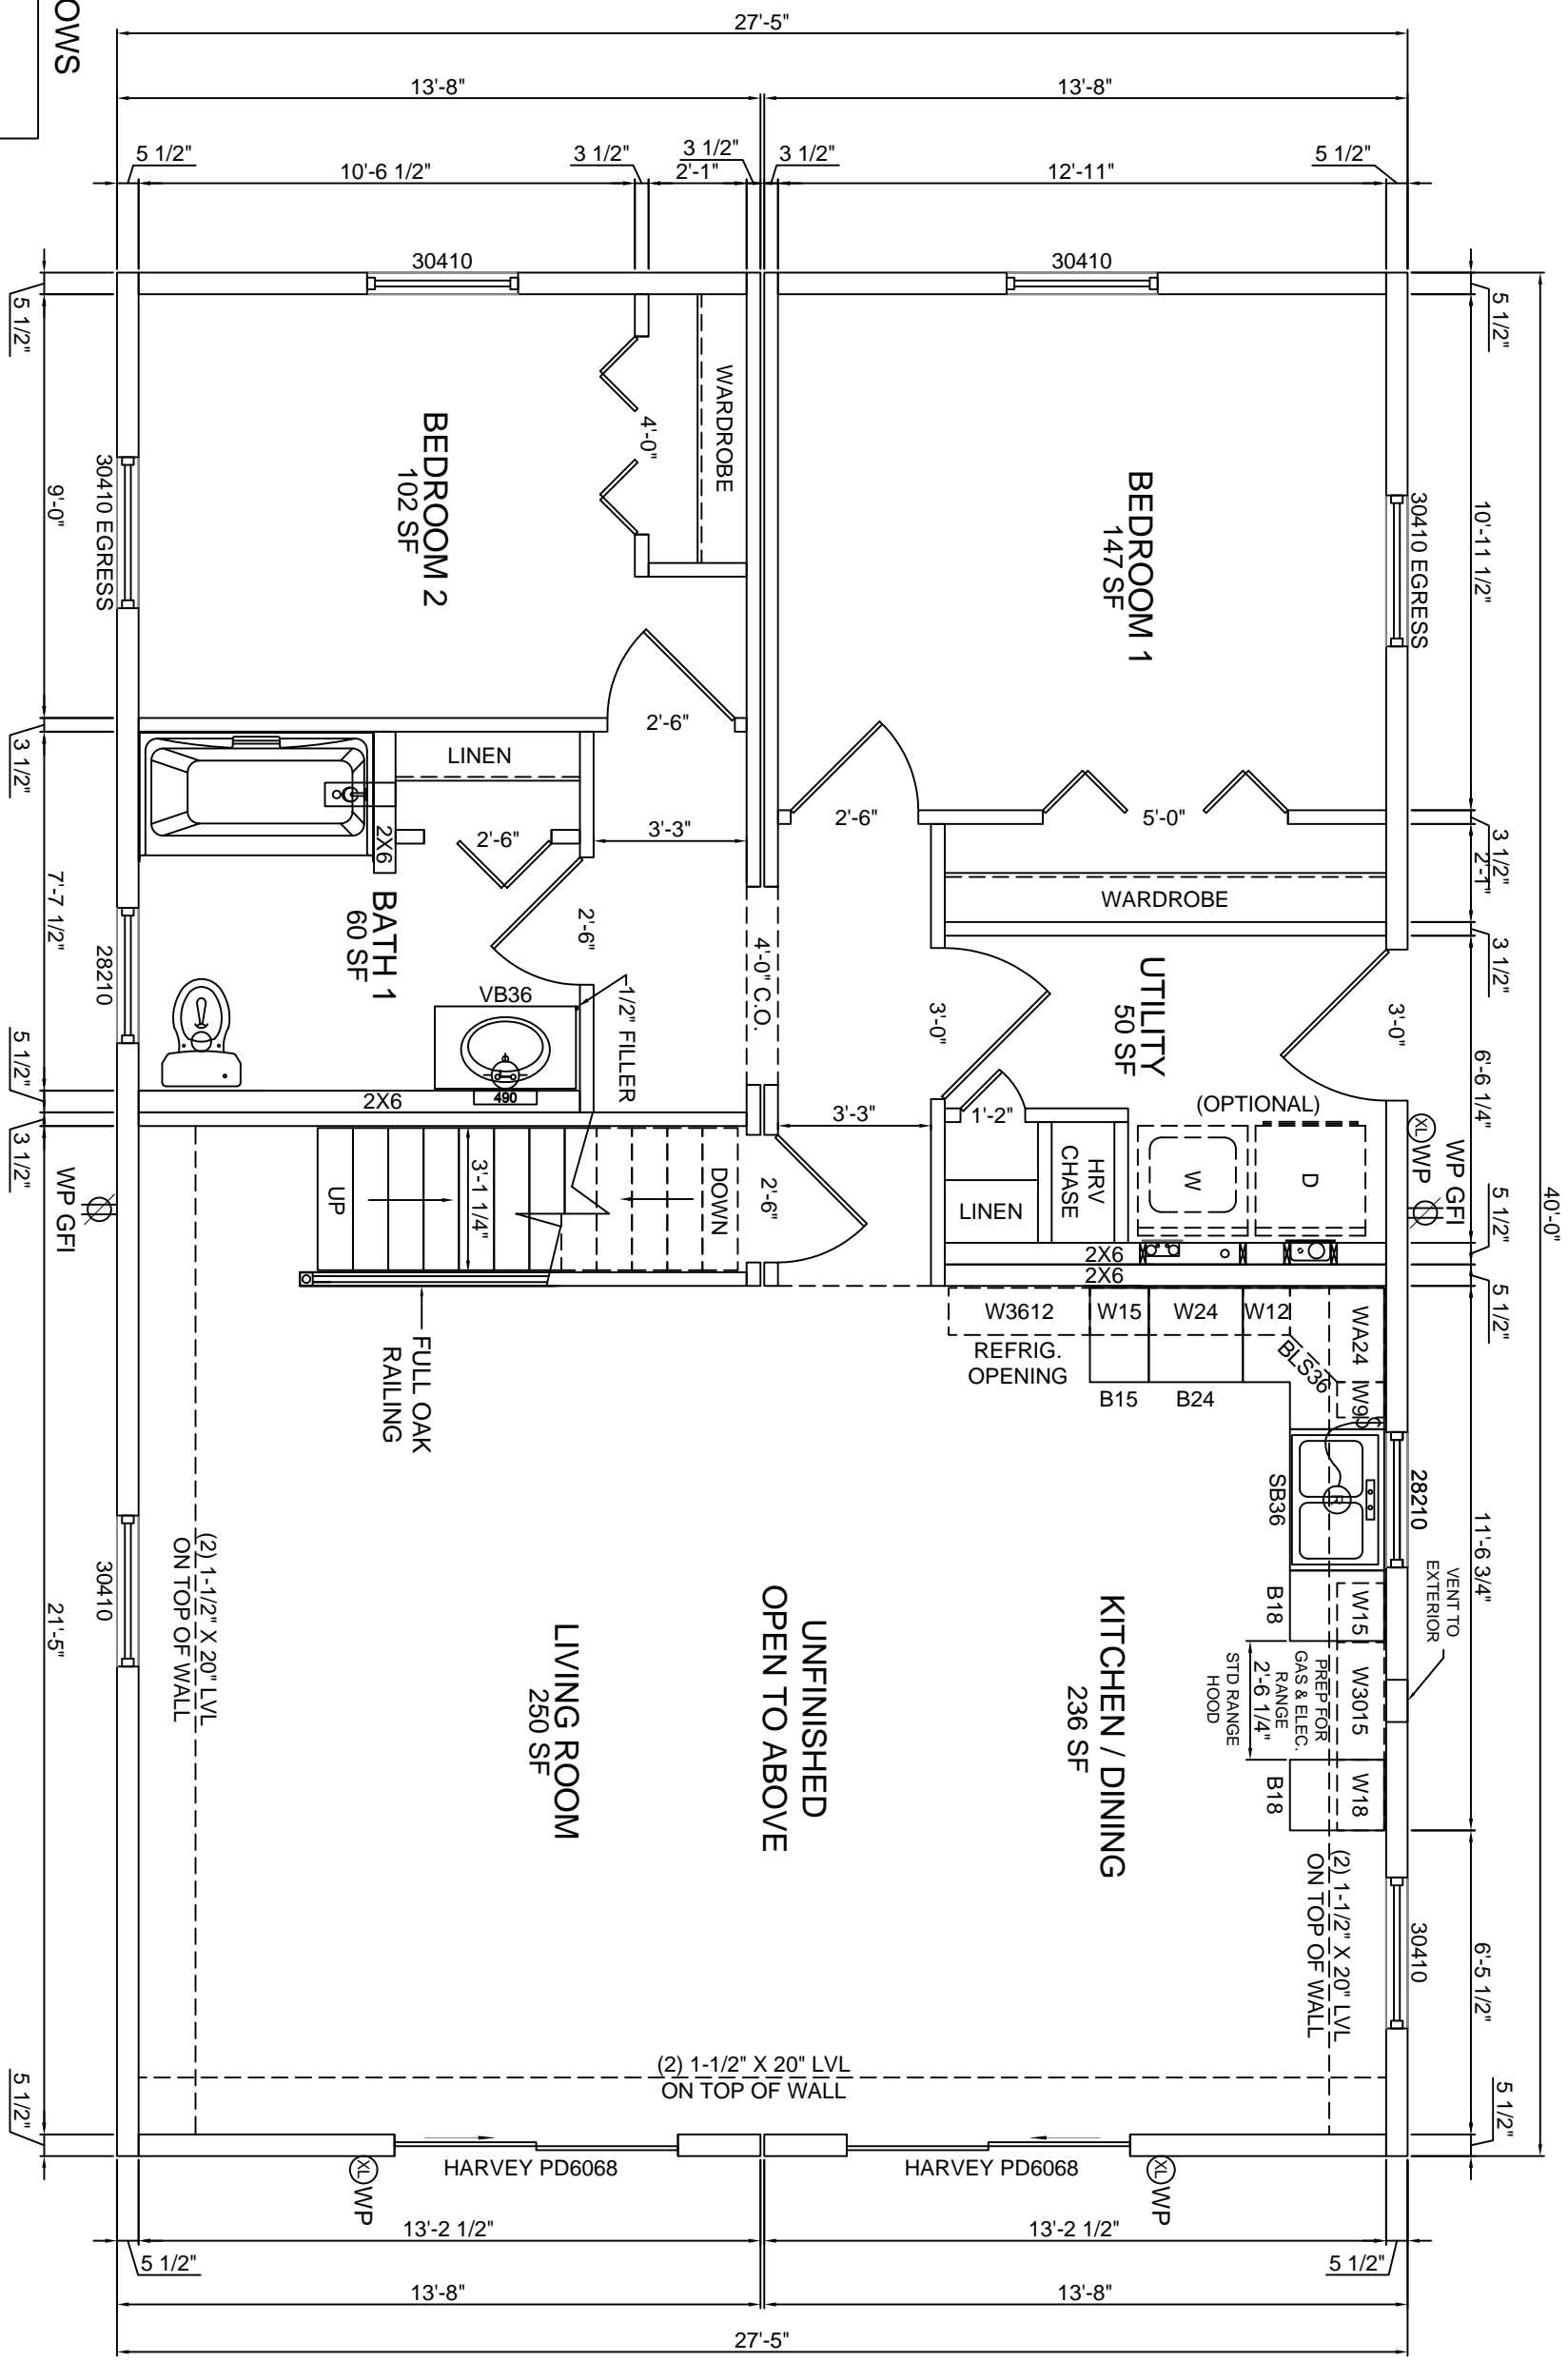

HARVEY WINDOWS
8'-0" CEILINGS


JOB NAME
BUILDER

HOUSE TYPE
Rangleley Chalet


FILE NAME:
SERIAL #:

1st FLOOR PLAN
SHEET # P3
SCALE: 1/4" = 1'-0"
DWN BY: KBS
DATE:

REVISIONS

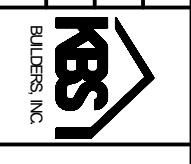

KBS BUILDERS, INC.
300 PARK STREET, SOUTH PARIS, ME 04281
PHONE: 207-739-2400 FAX: 207-739-2223

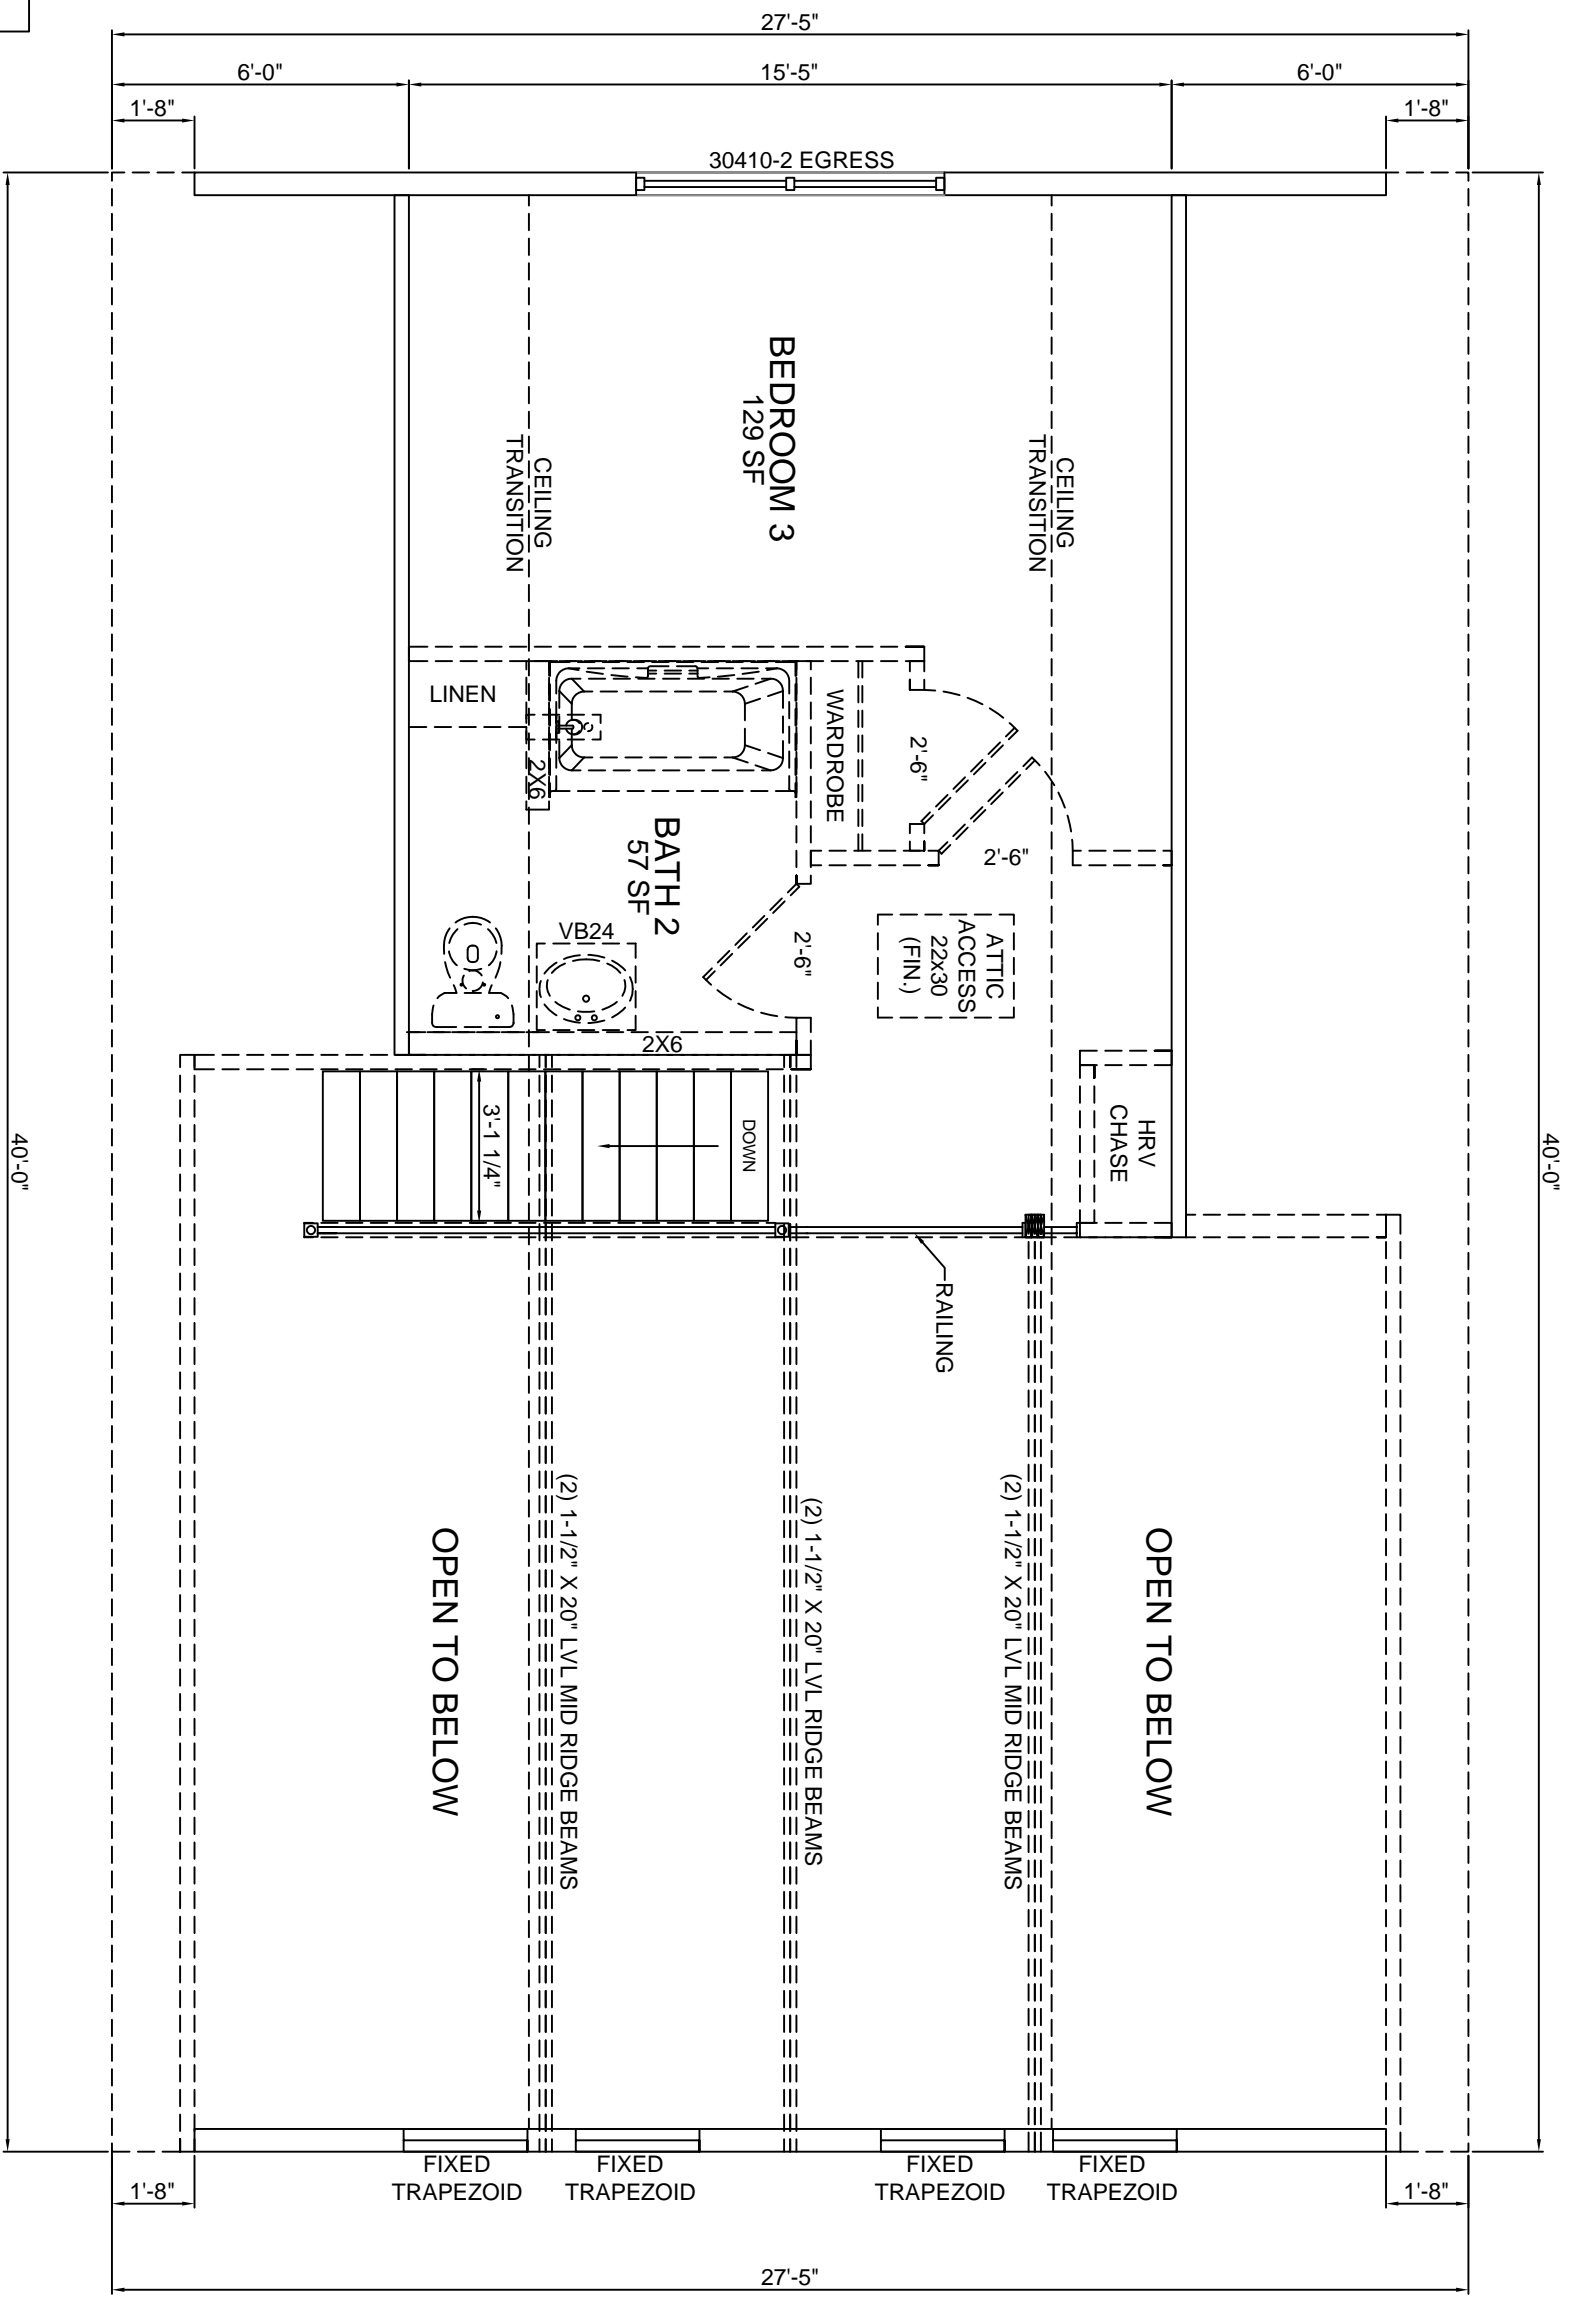

HARVEY WINDOWS
8'-0" CEILINGS


JOB NAME
BOULDER

HOUSE TYPE
Rangleley Chalet

FILE NAME:
SERIAL #:

2nd FLOOR PLAN
SHEET # P4
SCALE: 1/4" = 1'-0"
DWN BY: KBS
DATE:

REVISIONS

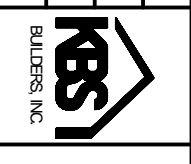

KBS BUILDERS, INC.
300 PARK STREET, SOUTH PARIS, ME 04281
PHONE: 207-739-2400 FAX: 207-739-2223