




**RIGHT ELEVATION**

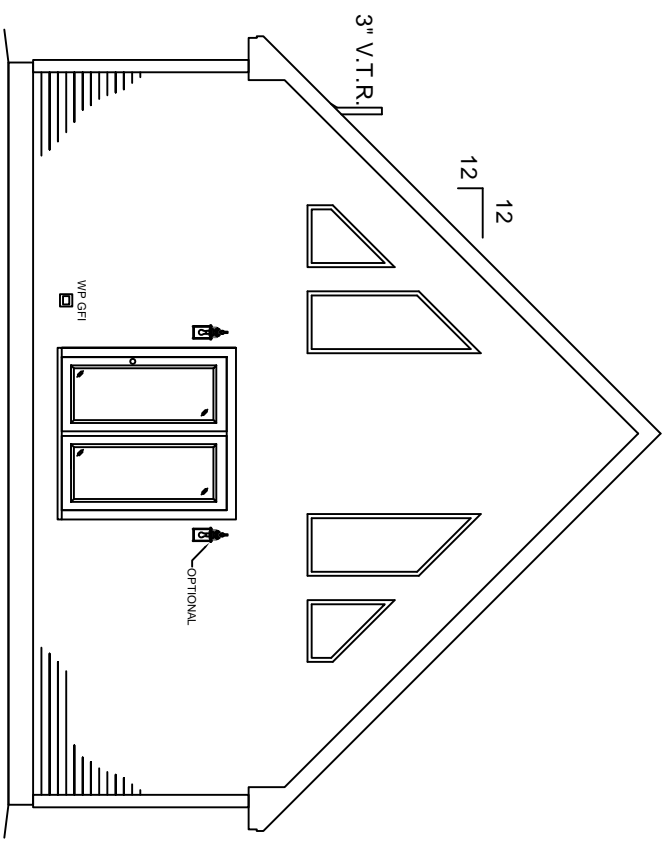

**FRONT ELEVATION**

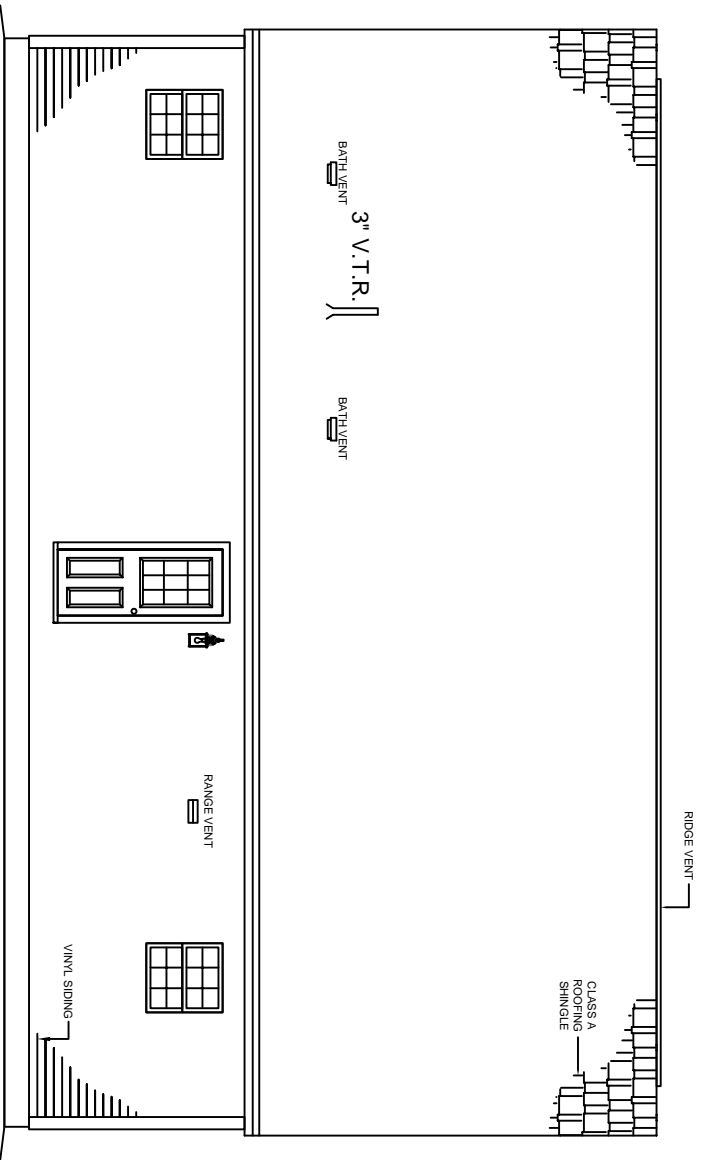

**LEFT ELEVATION**

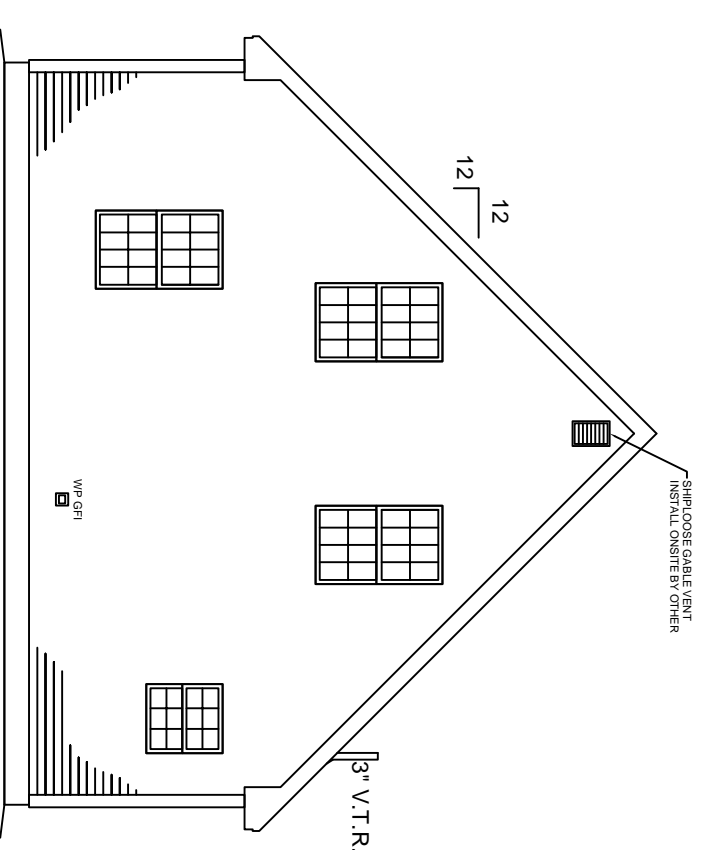

**REAR ELEVATION**

NOTE:  
 - ELEVATIONS ARE FOR GRAPHIC REPRESENTATION ONLY. REFER TO WORK ORDER FORM FOR DETAILED INFORMATION.  
 - EXTERIOR STEPS, RAILINGS & LANDINGS ONSITE BY OTHER.


JOB NAME: \_\_\_\_\_  
 BUILDER: \_\_\_\_\_

HOUSE TYPE: **Sebago Chalet**


FILE NAME: \_\_\_\_\_  
 SERIAL #: \_\_\_\_\_

EXTERIOR ELEVATIONS  
 SHEET # P2a  
 SCALE: 1/8" = 1'-0"  
 DWN BY: KBS  
 DATE: \_\_\_\_\_

REVISIONS

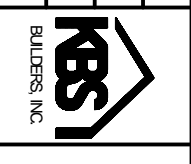**KBS BUILDERS, INC.**  
 300 PARK STREET, SOUTH PARIS, ME 04281  
 PHONE: 207-739-2400 FAX: 207-739-2223

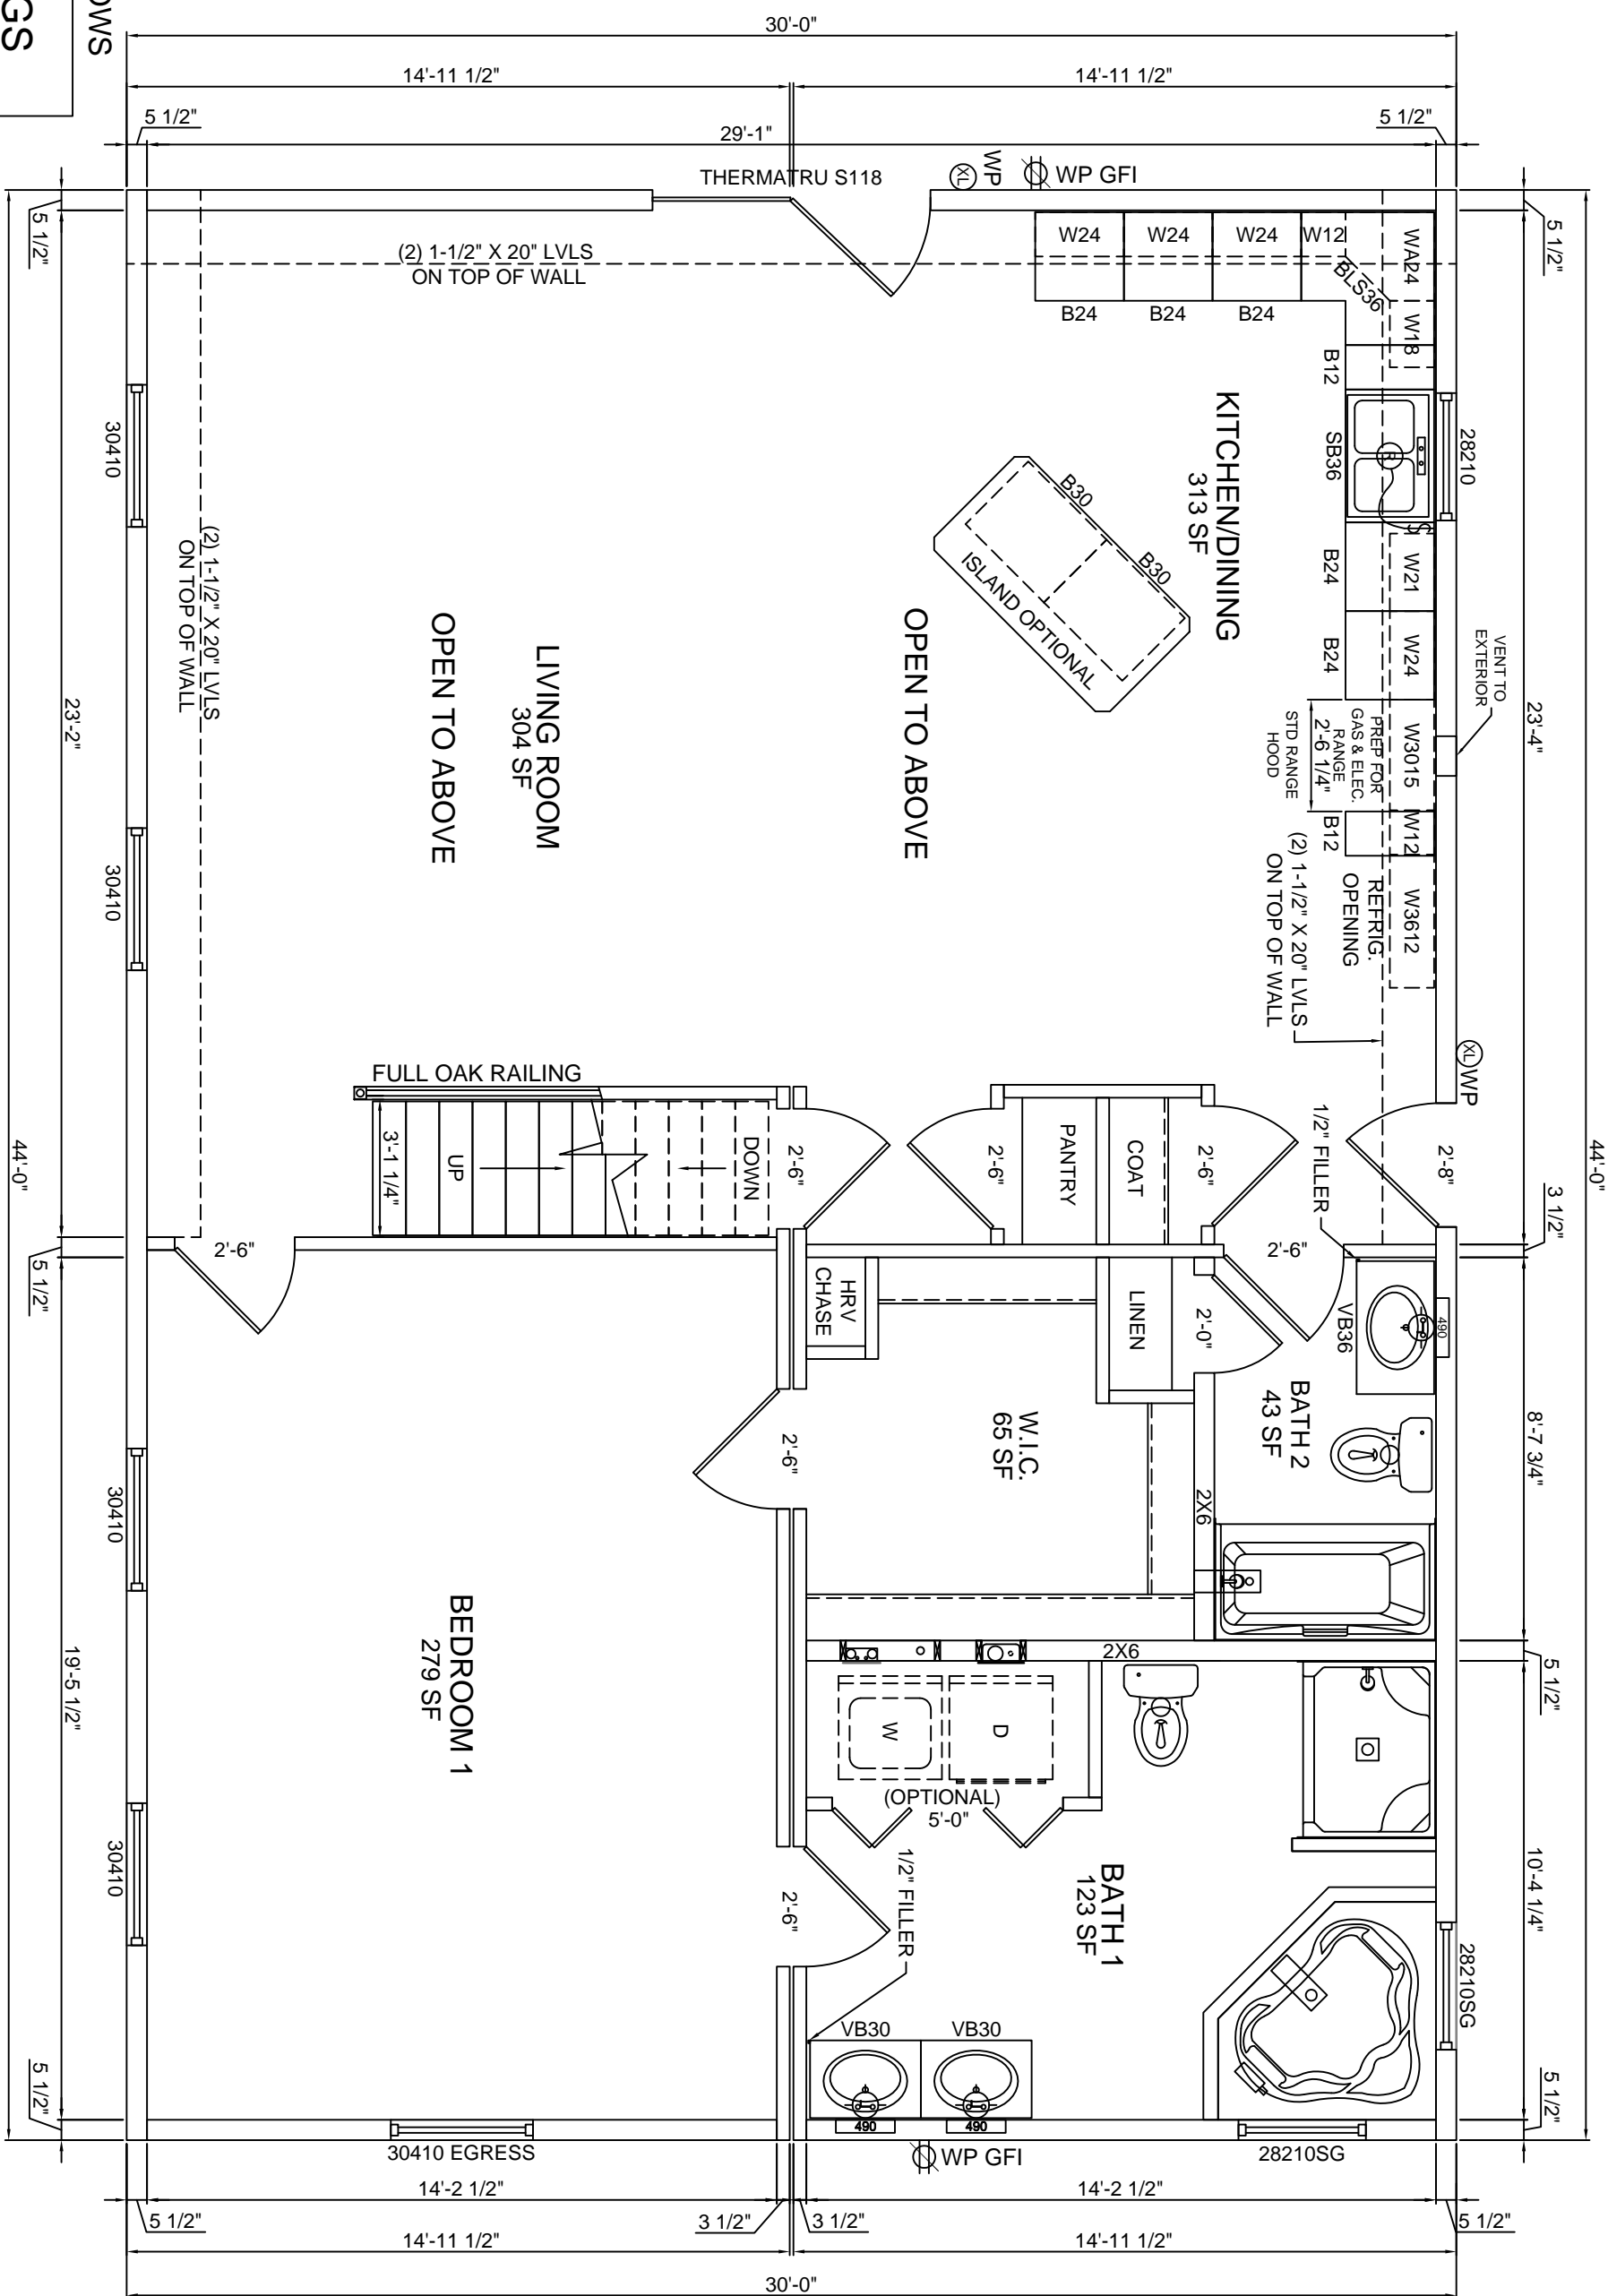

HARVEY WINDOWS  
8'-0" CEILINGS

BOX "A"  
BOX "B"

LIVING ROOM  
304 SF  
OPEN TO ABOVE

KITCHEN/DINING  
313 SF  
OPEN TO ABOVE

BEDROOM 1  
279 SF

BATH 1  
123 SF

BATH 2  
43 SF

W.I.C.  
65 SF

**Sebago Chalet**


HOUSE TYPE  
FILE NAME:  
SERIAL #:

**1st FLOOR PLAN**

SHEET # P3  
SCALE: 1/4" = 1'-0"  
DWN BY: KBS  
DATE:


**REVISIONS**

NO.	DESCRIPTION

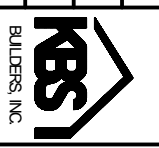

**KBS BUILDERS, INC.**  
300 PARK STREET, SOUTH PARIS, ME 04281  
PHONE: 207-739-2400 FAX: 207-739-2223

JOB NAME: BUILDER: HOUSE TYPE: 1st FLOOR PLAN

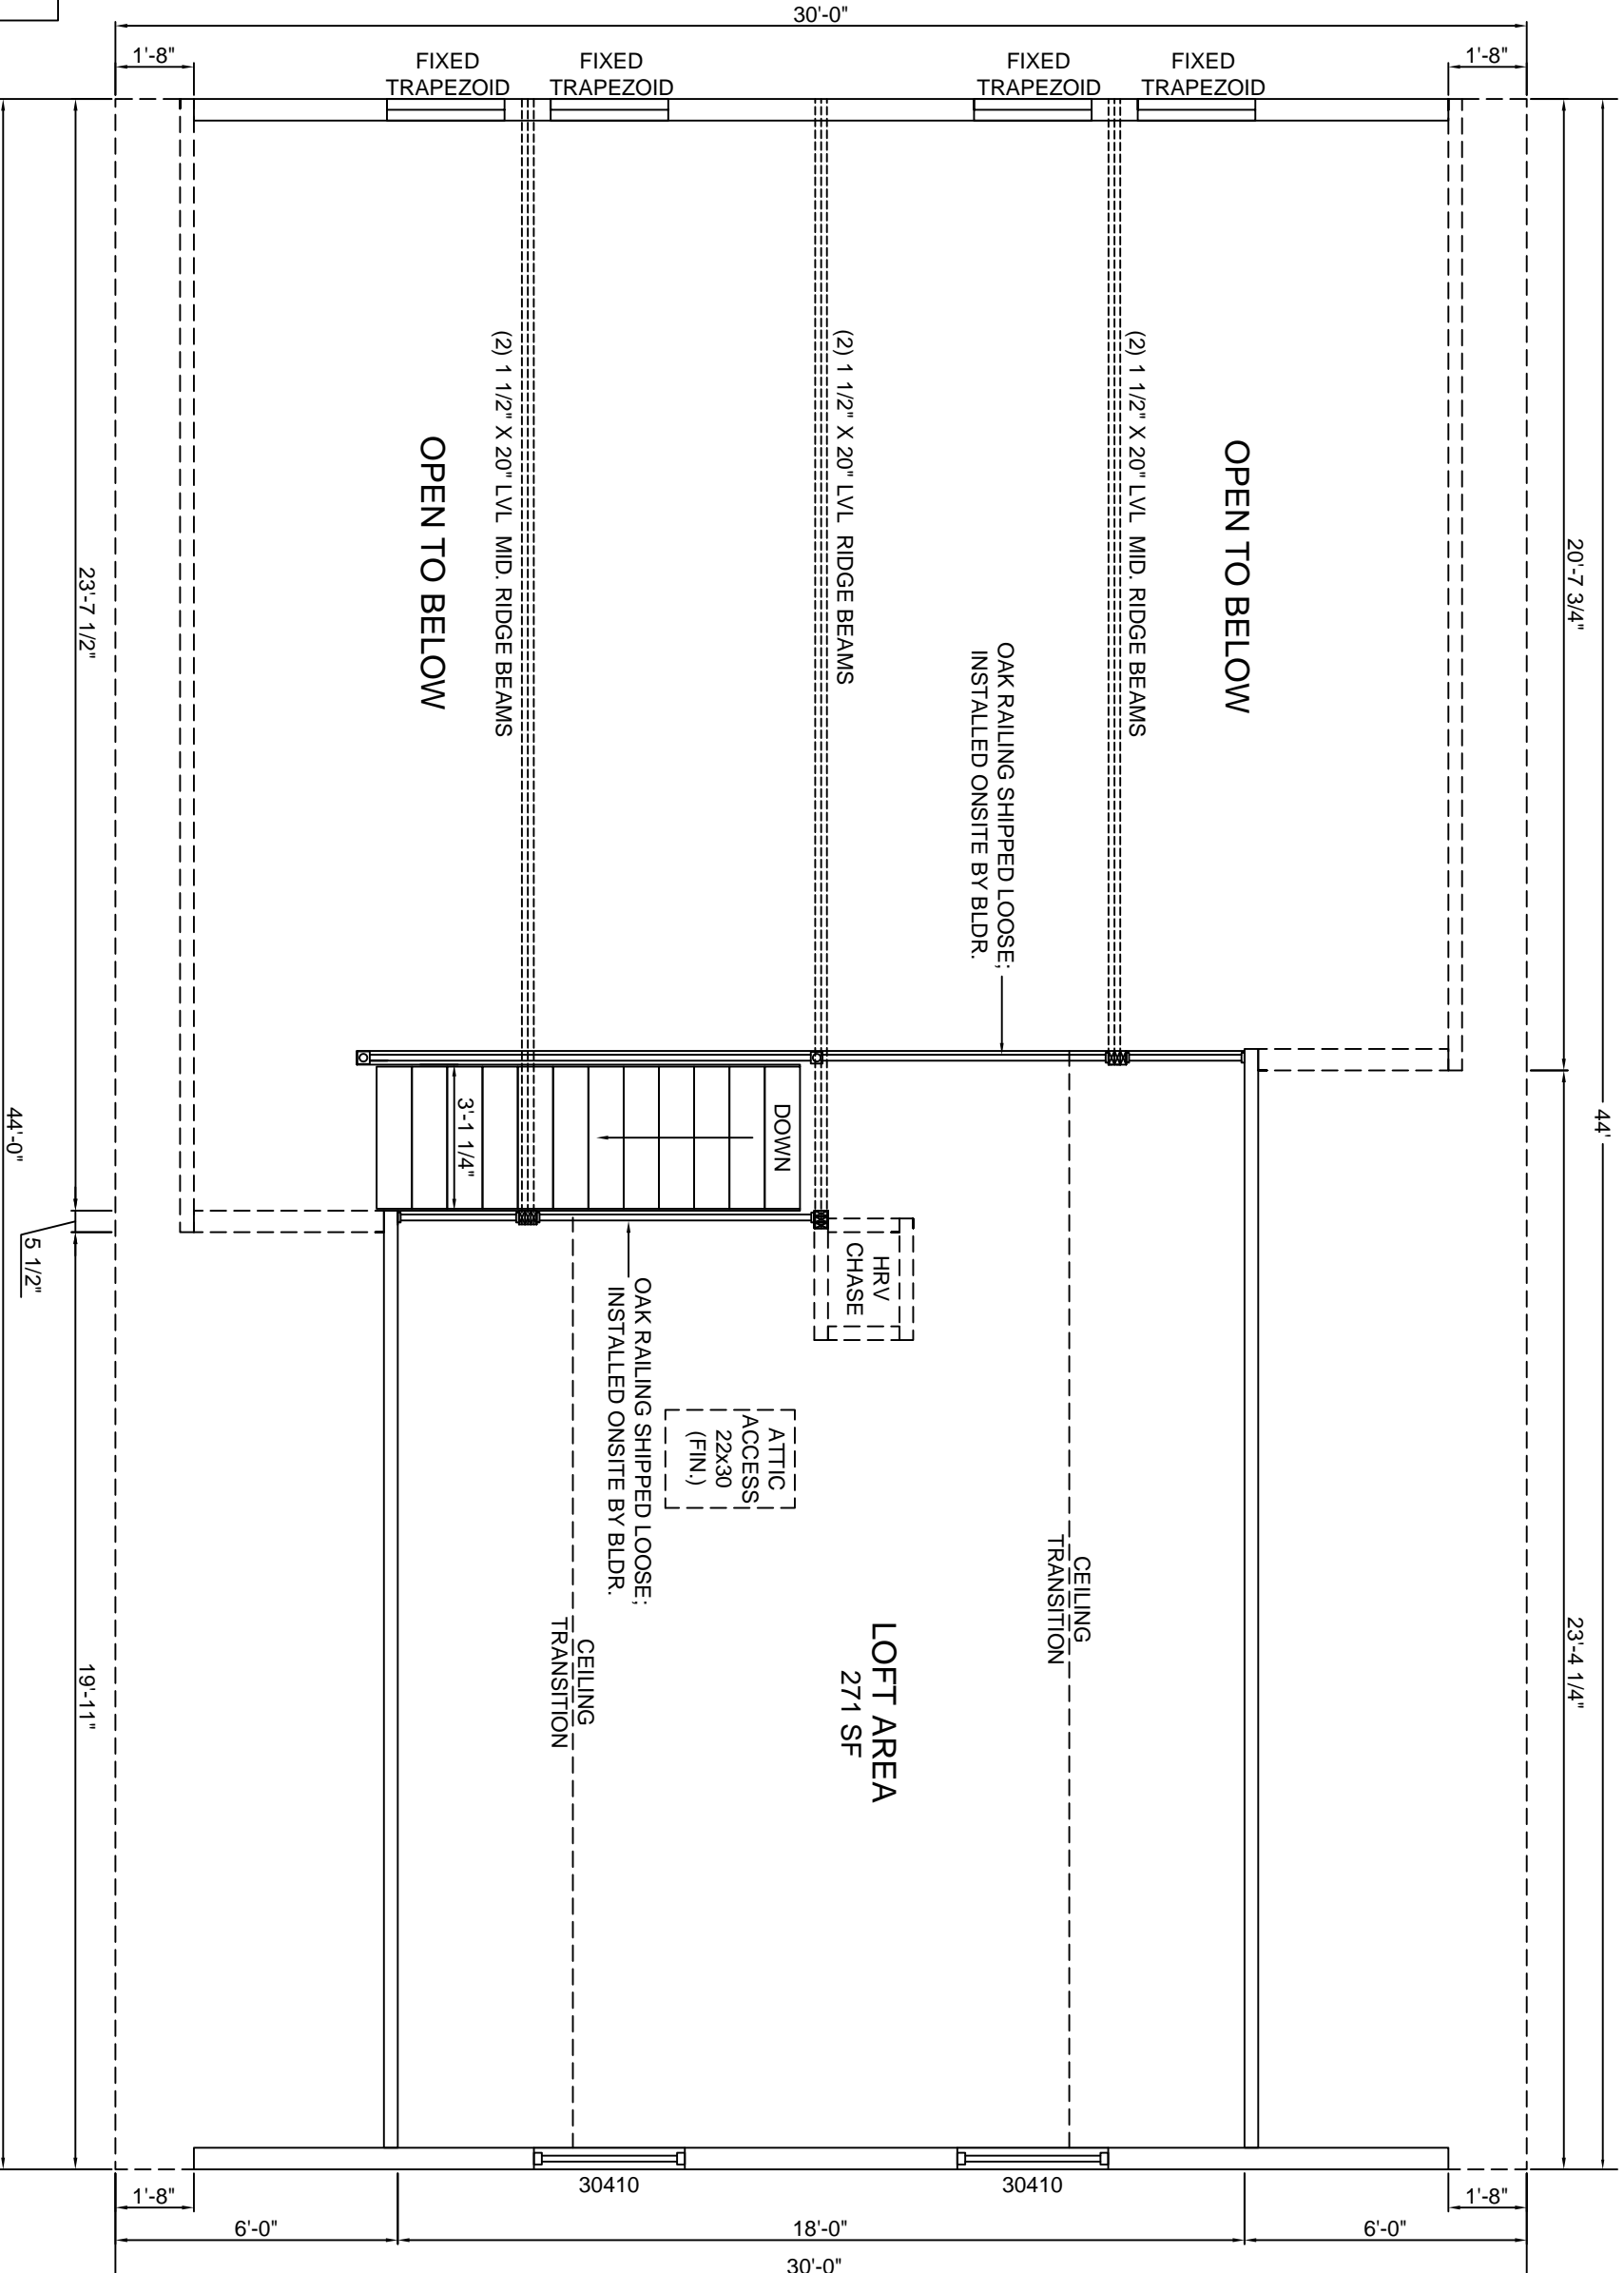

HARVEY WINDOWS  
8'-0" CEILINGS


JOB NAME  
BUILDER

HOUSE TYPE  
**Sebago Chalet**

FILE NAME:  
SERIAL #:

2nd FLOOR PLAN  
SHEET # P4  
SCALE: 1/4" = 1'-0"  
DWN BY: KBS  
DATE:

REVISIONS

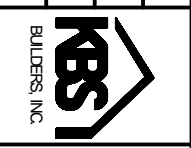**KBS BUILDERS, INC.**  
300 PARK STREET, SOUTH PARIS, ME 04281  
PHONE: 207-739-2400 FAX: 207-739-2223