
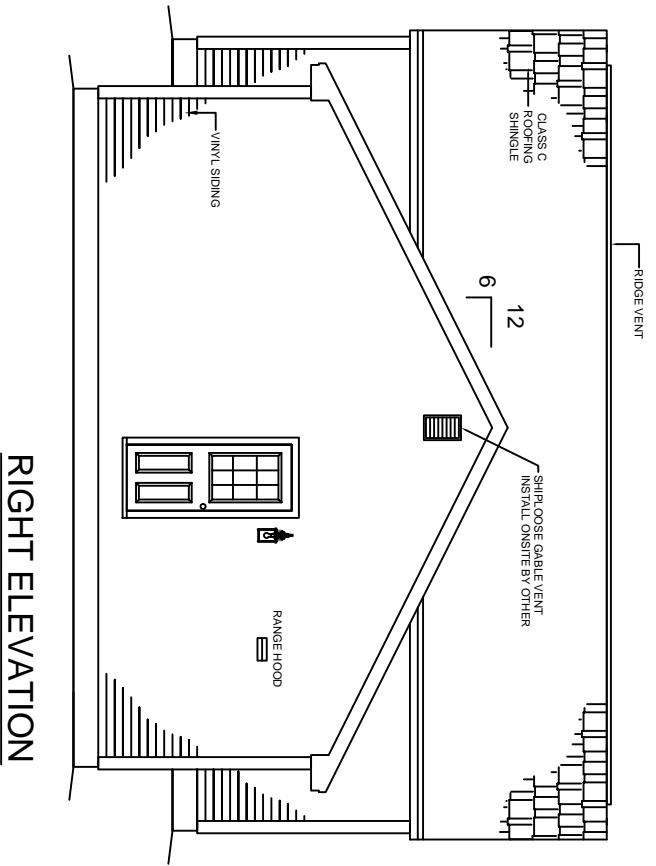
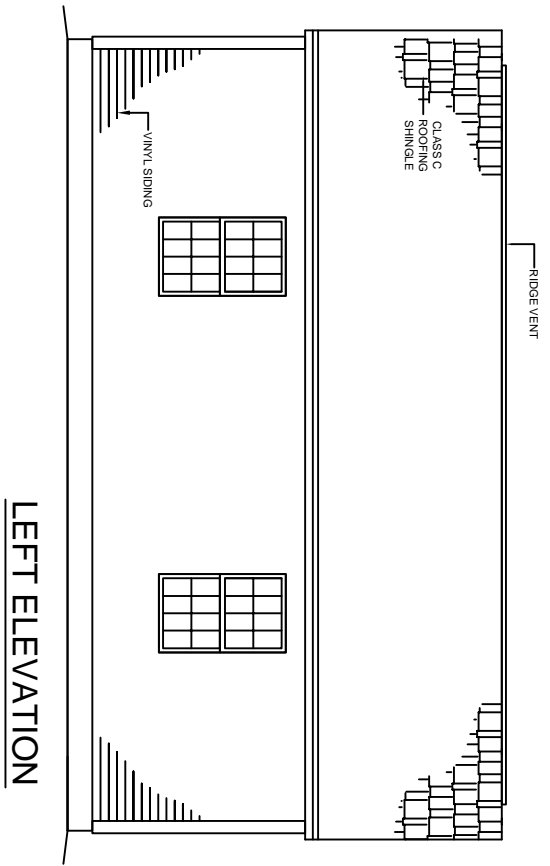


**FRONT ELEVATION**


NOTE:  
 - ELEVATIONS ARE FOR GRAPHIC REPRESENTATION ONLY. REFER TO WORK ORDER FORM FOR DETAILED INFORMATION.  
 - EXTERIOR STEPS, RAILINGS & LANDINGS ONSITE BY OTHER.

<small>JOB NAME</small>	<small>BUILDER</small>	<small>HOUSE TYPE</small>	<small>FRONT ELEVATION</small>	<small>REVISIONS</small>		<b>KBS BUILDERS, INC.</b>
		<b>Wells Spitt Level Ranch</b>	SHEET # P2 SCALE: 1/4" = 1'-0" DWN BY: KBS DATE:			300 PARK STREET, SOUTH PARIS, ME 04281 PHONE: 207-739-2400 FAX: 207-739-2223

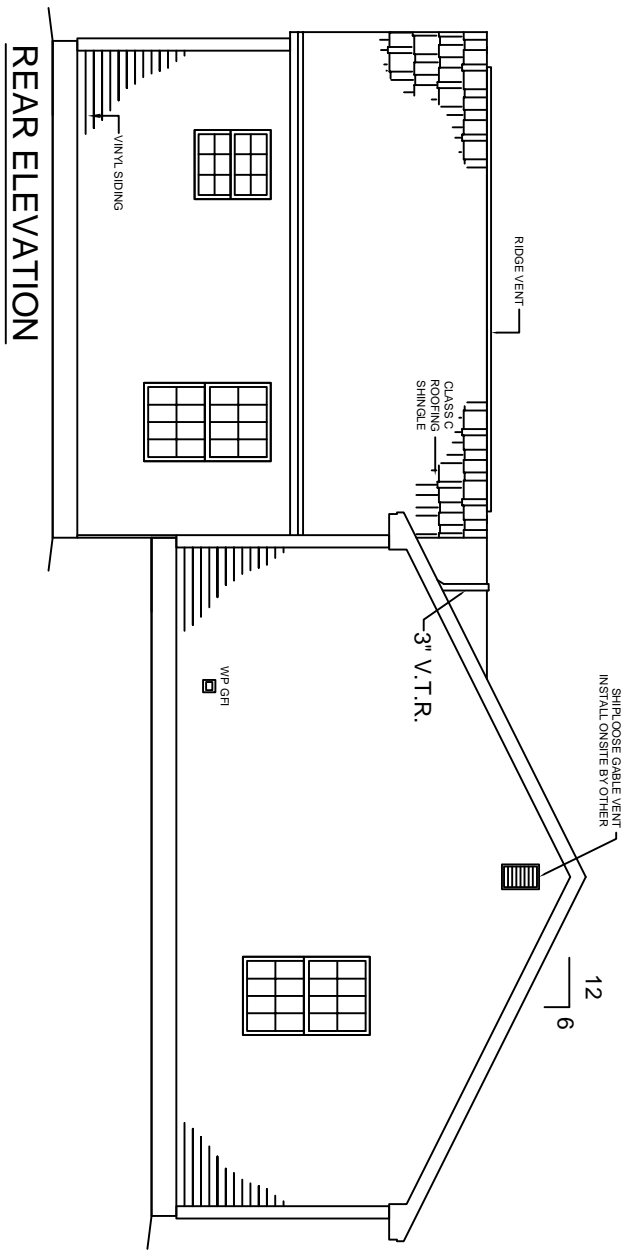

NOTE:  
 - ELEVATIONS ARE FOR GRAPHIC REPRESENTATION ONLY. REFER TO WORK ORDER FORM FOR DETAILED INFORMATION.  
 - EXTERIOR STEPS, RAILINGS & LANDINGS ONSITE BY OTHER.

<small>JOB NAME</small>	<small>BUILDER</small>	<small>HOUSE TYPE</small>	<b>Wells Spitt Level Ranch</b>	<b>EXTERIOR ELEVATIONS</b>	<b>REVISIONS</b>		<b>KBS BUILDERS, INC.</b>
		<b>FILE NAME:</b>		<b>SHEET #</b> P2a			<b>300 PARK STREET, SOUTH PARIS, ME 04281</b>
		<b>SERIAL #:</b>		<b>SCALE:</b> 1/8" = 1'-0"			<b>PHONE: 207-739-2400 FAX: 207-739-2223</b>
				<b>DWN BY:</b> KBS			
				<b>DATE:</b>			

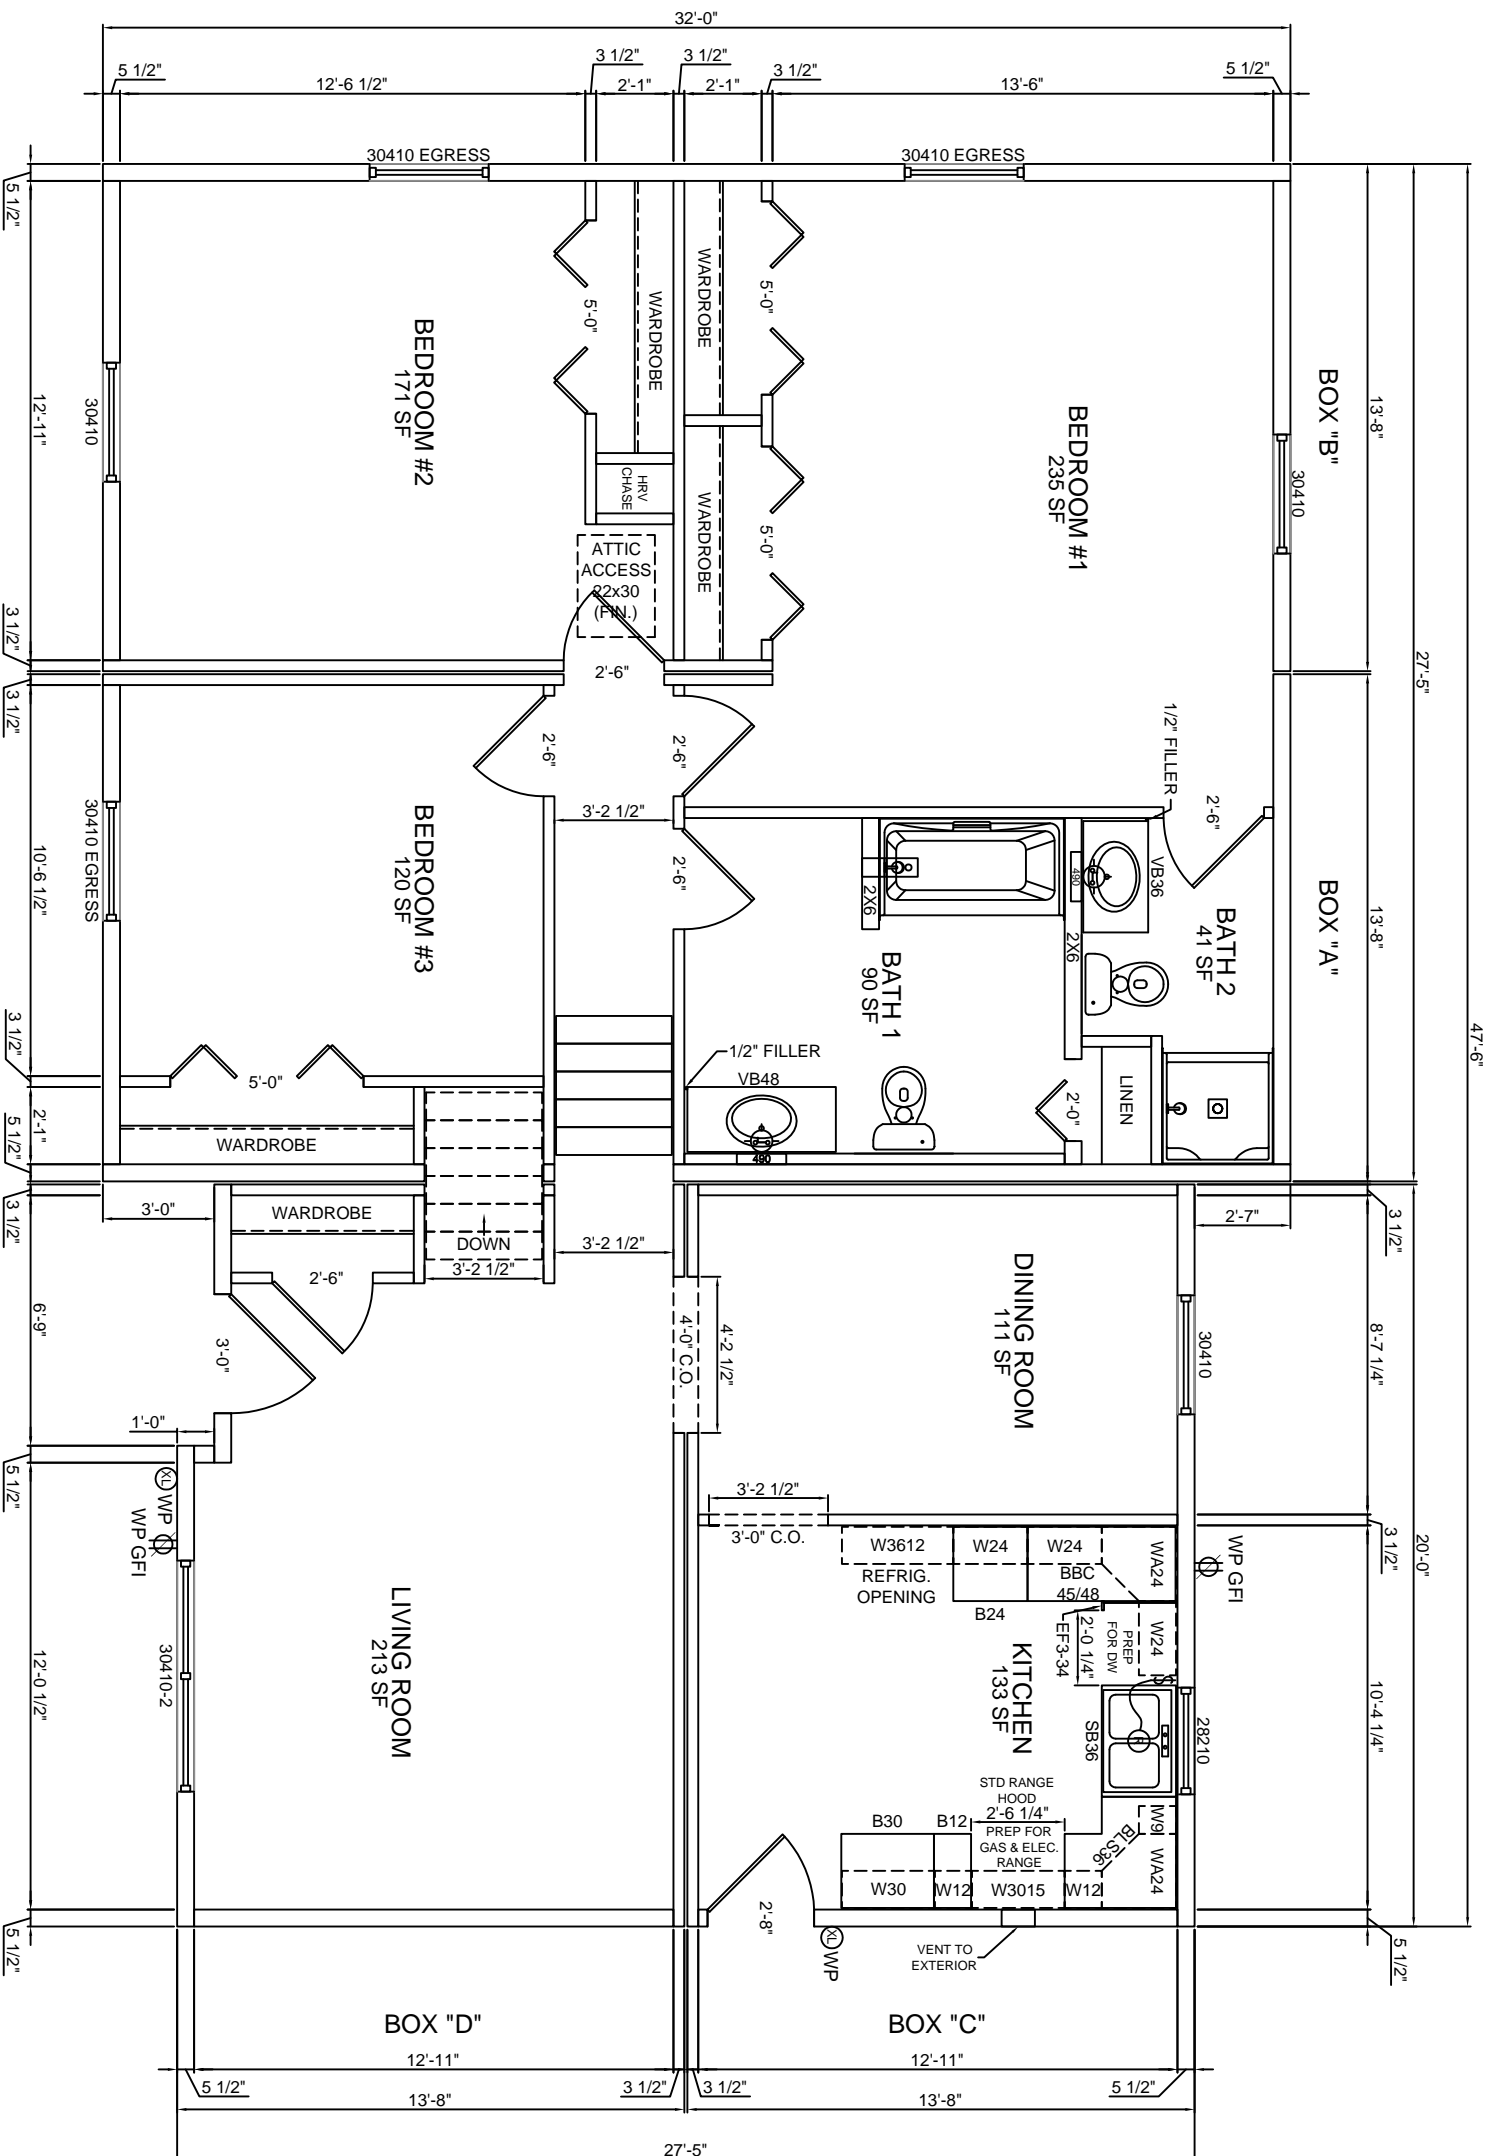

HARVEY WINDOWS  
8'-0" CEILINGS


JOB NAME  
BUILDER

HOUSE TYPE  
**Wells Spitt Level Ranch**

FILE NAME:  
SERIAL #:

1st FLOOR PLAN  
SHEET # P3  
SCALE: 3/16" = 1'-0"  
DWN BY: KBS  
DATE:

REVISIONS

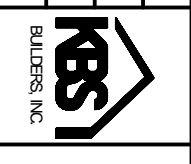**KBS BUILDERS, INC.**  
300 PARK STREET, SOUTH PARIS, ME 04281  
PHONE: 207-739-2400 FAX: 207-739-2223