

FRONT ELEVATION

SHOWN W/ OPTIONAL SADDLE
ROOF AND COVERED PORCH

NOTE:
- ELEVATIONS ARE FOR GRAPHIC REPRESENTATION ONLY. REFER TO WORK ORDER FORM FOR DETAILED INFORMATION.
- EXTERIOR STEPS, RAILINGS & LANDINGS ONSITE BY OTHER.

JOB NAME

BUILDER

HOUSE TYPE

Androscoggin Ranch

FILE NAME:
SERIAL #:

FRONT ELEVATION


SHEET # P2
SCALE: 1/4" = 1'-0"
DWN BY: KBS
DATE:

REVISIONS


NO.	DESCRIPTION	DATE



KBS BUILDERS, INC.
300 PARK STREET, SOUTH PARIS, ME 04281
PHONE: 207-739-2400 FAX: 207-739-2223

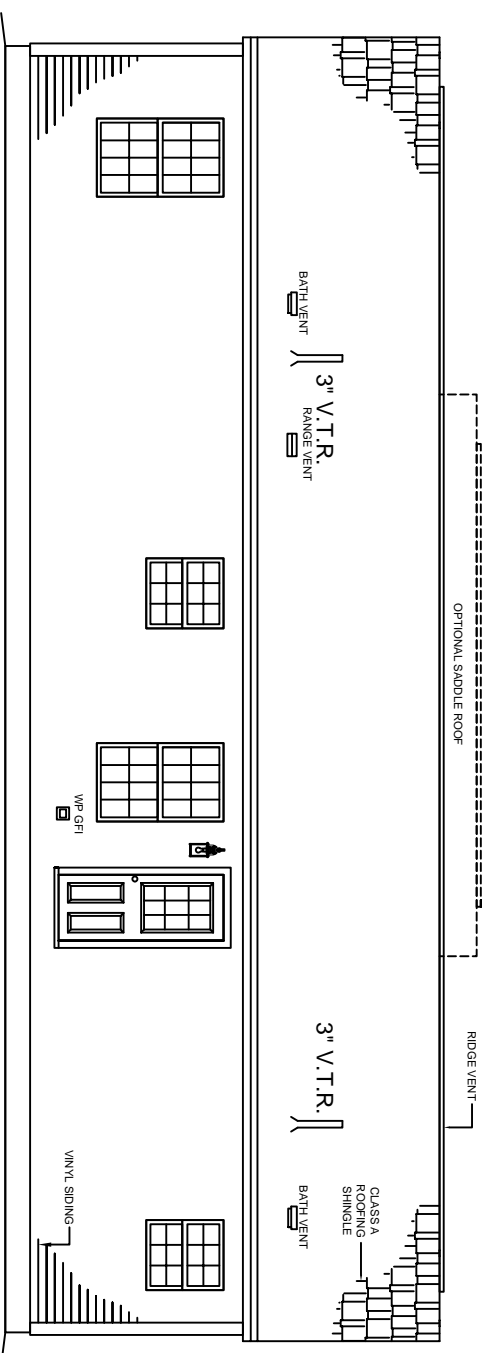


REAR ELEVATION

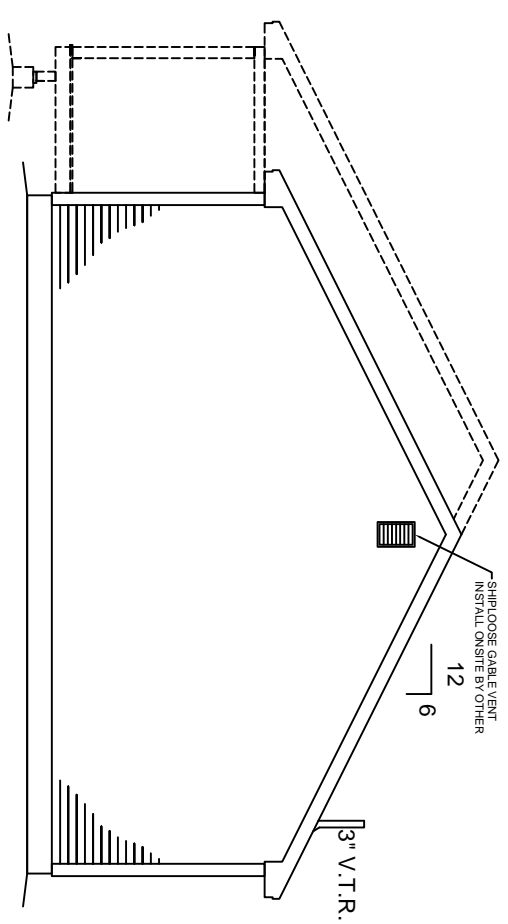

RIGHT ELEVATION

SHOWN W/ OPTIONAL SADDLE ROOF AND COVERED PORCH

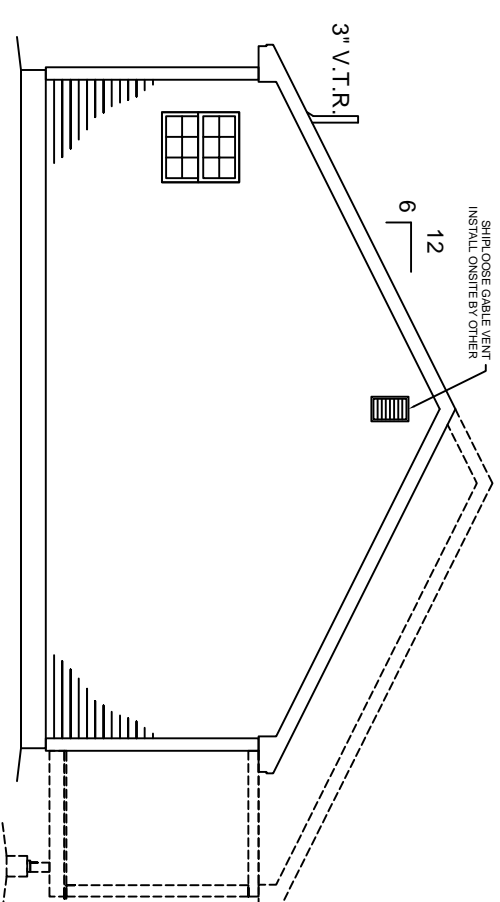

LEFT ELEVATION

SHOWN W/ OPTIONAL SADDLE ROOF AND COVERED PORCH

NOTE:
 - ELEVATIONS ARE FOR GRAPHIC REPRESENTATION ONLY. REFER TO WORK ORDER FORM FOR DETAILED INFORMATION.
 - EXTERIOR STEPS, RAILINGS & LANDINGS ONSITE BY OTHER.


JOB NAME: **BUILDER**

HOUSE TYPE: **Androscoggin Ranch**


FILE NAME:
 SERIAL #:

EXTERIOR ELEVATIONS
 SHEET # P2a
 SCALE: 1/8" = 1'-0"
 DWN BY: KBS
 DATE:

REVISIONS

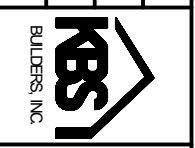

KBS BUILDERS, INC.
 300 PARK STREET, SOUTH PARIS, ME 04281
 PHONE: 207-739-2400 FAX: 207-739-2223

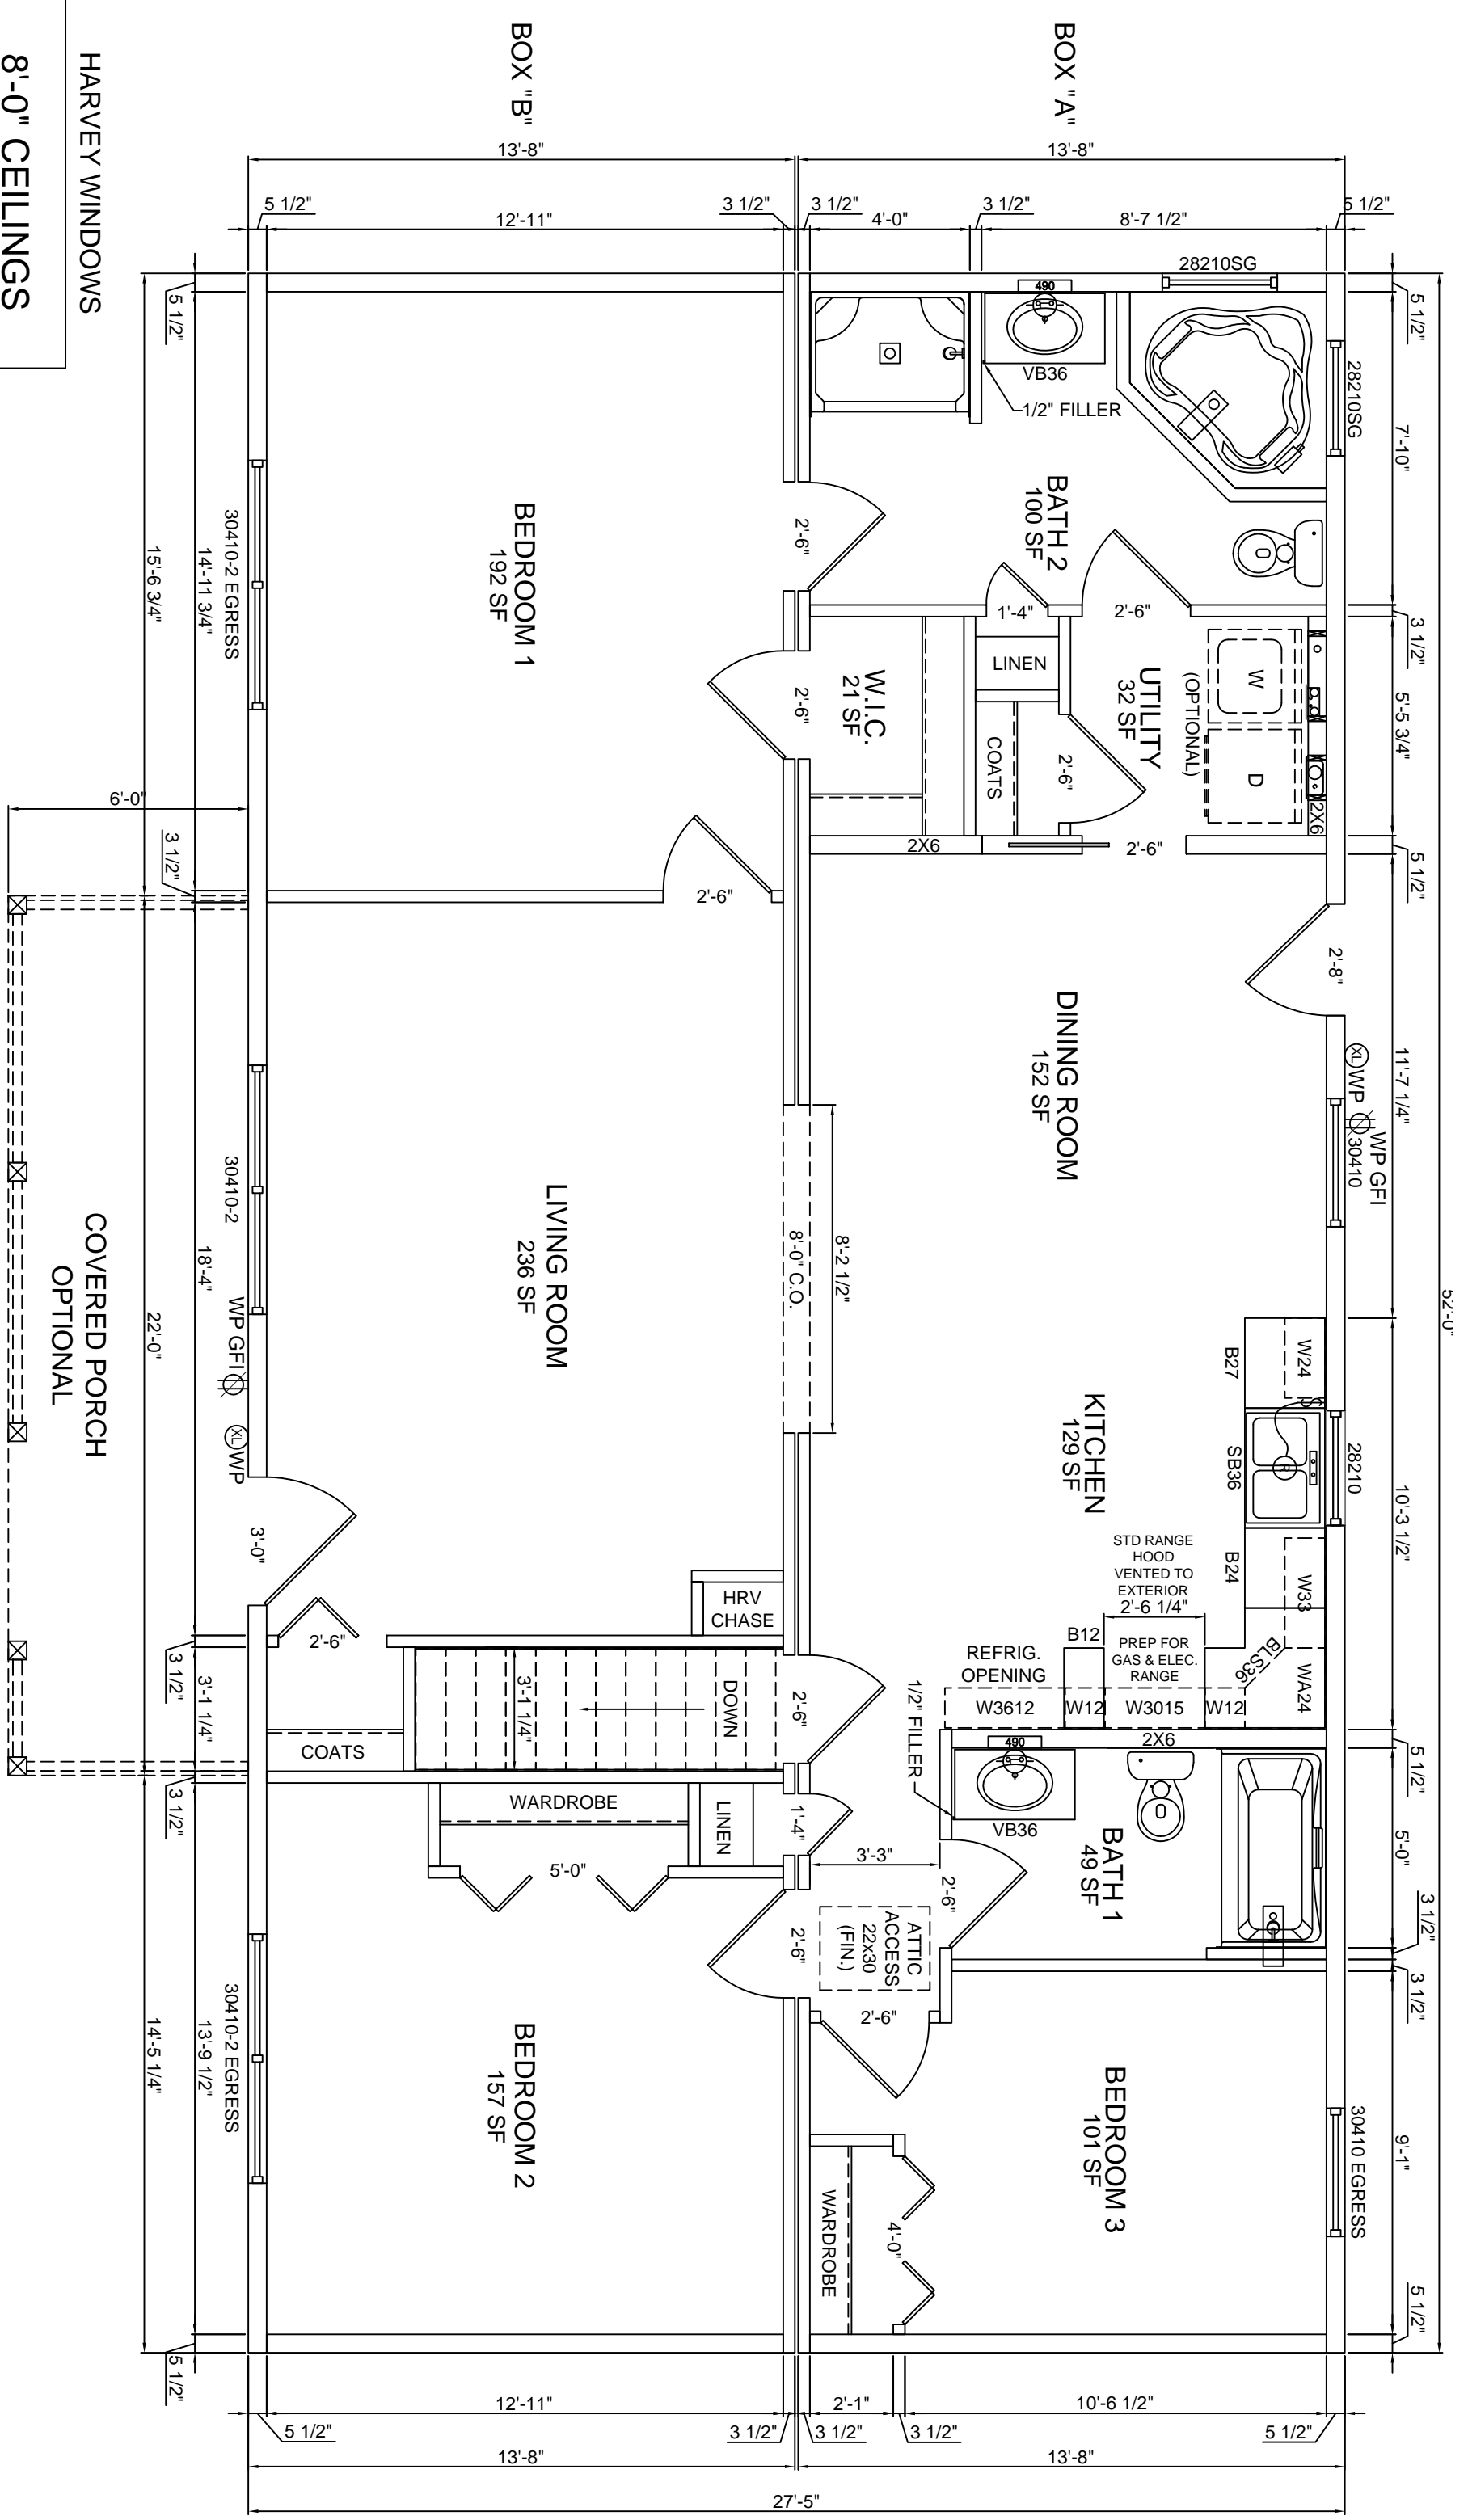

HARVEY WINDOWS
8'-0" CEILINGS

JOB NAME Androscoggin Ranch	BUILDER KBS BUILDERS, INC.	HOUSE TYPE 1st FLOOR PLAN	SHEET # P3 SCALE: 1/4" = 1'-0" DWN BY: KBS DATE:	REVISIONS	300 PARK STREET, SOUTH PARIS, ME 04281 PHONE: 207-739-2400 FAX: 207-739-2223
FILE NAME: SERIAL #:					